

PART OF S.E. 1/4 SEC. 28 T.6N., R.2W., S.L.B. & M.
WILLOW WOOD SUBDIVISION NO. 4

161


LOTS 19-22 AMENDED

TAXING UNIT: 516

IN WEBER COUNTY

SCALE 1"=50'

PAGE 78-2

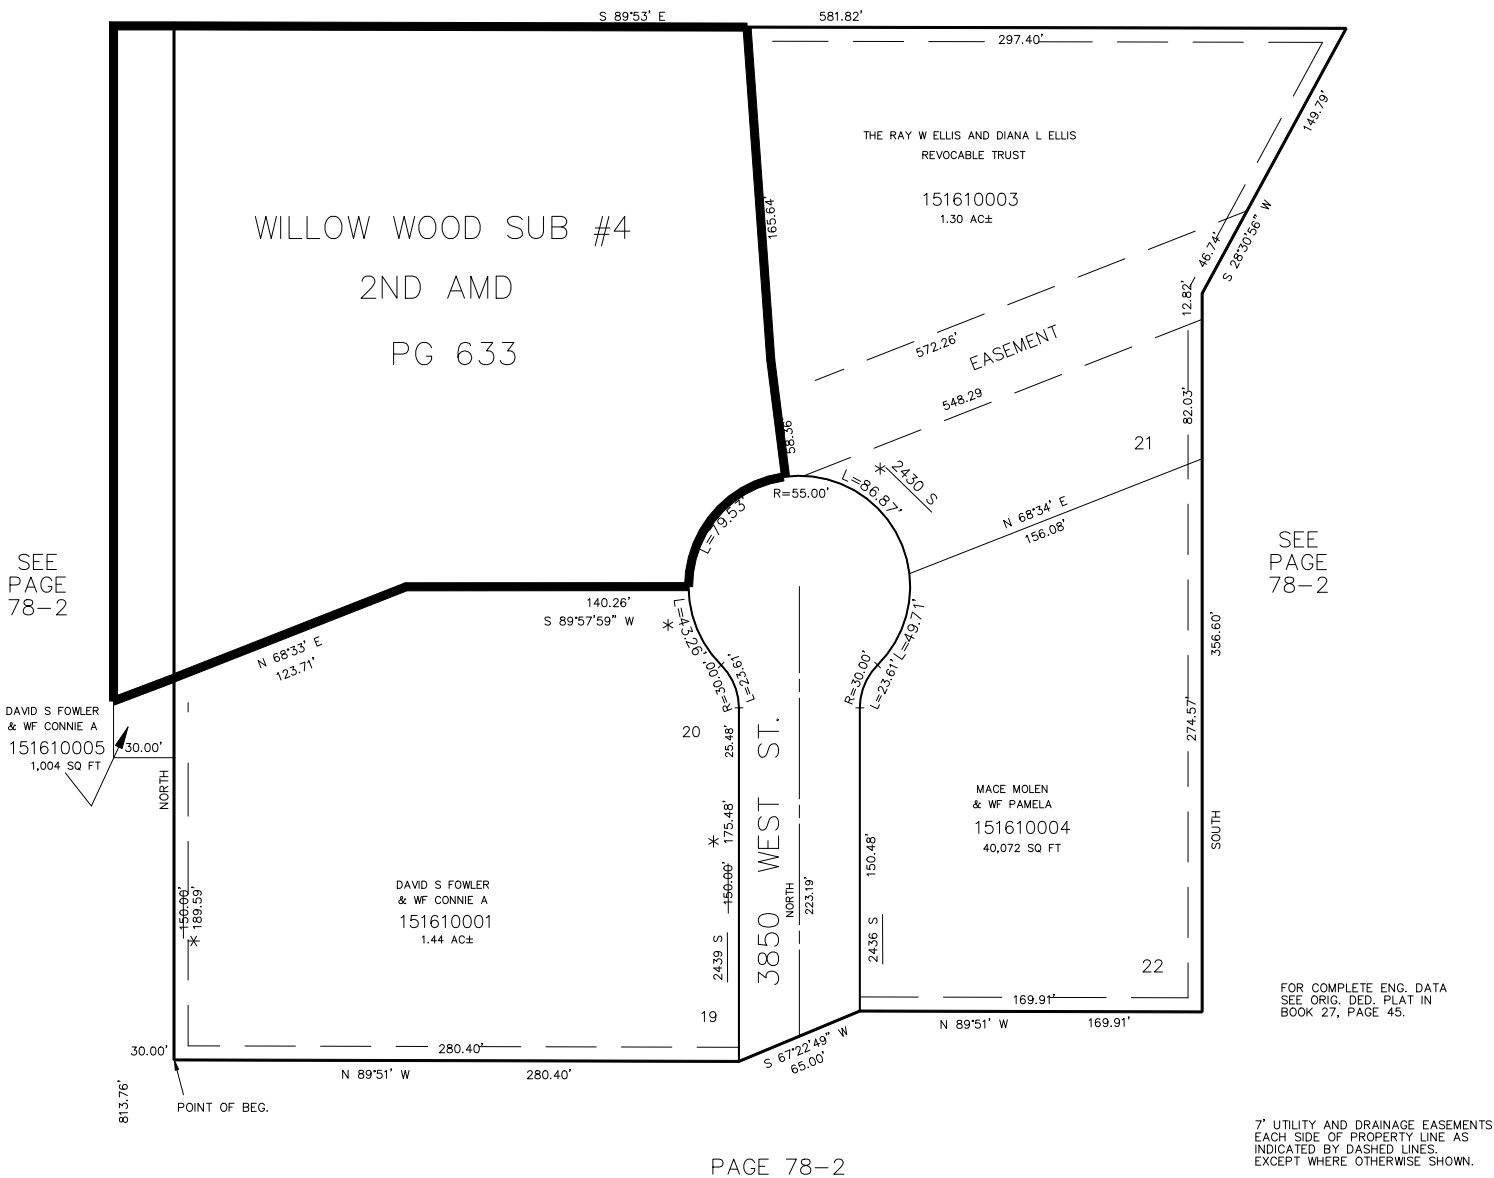

PAGE 78-2

FOR COMPLETE ENG. DATA
SEE ORIG. DED. PLAT IN
BOOK 27, PAGE 45.

7' UTILITY AND DRAINAGE EASEMENTS
EACH SIDE OF PROPERTY LINE AS
INDICATED BY DASHED LINES
EXCEPT WHERE OTHERWISE SHOWN.

* SEE AMENDED DEDICATION PLAT
34-32 RECORDED 6-17-92

FOR TAX PURPOSES ONLY