

OGDEN COMMERCIAL & INDUSTRIAL PARK PLAT E AMD.

LOTS 72-82, 84-87


AMENDED LOT 84

IN OGDEN CITY

TAXING UNIT: 25

SEE PAGE 103

SCALE 1"=100'

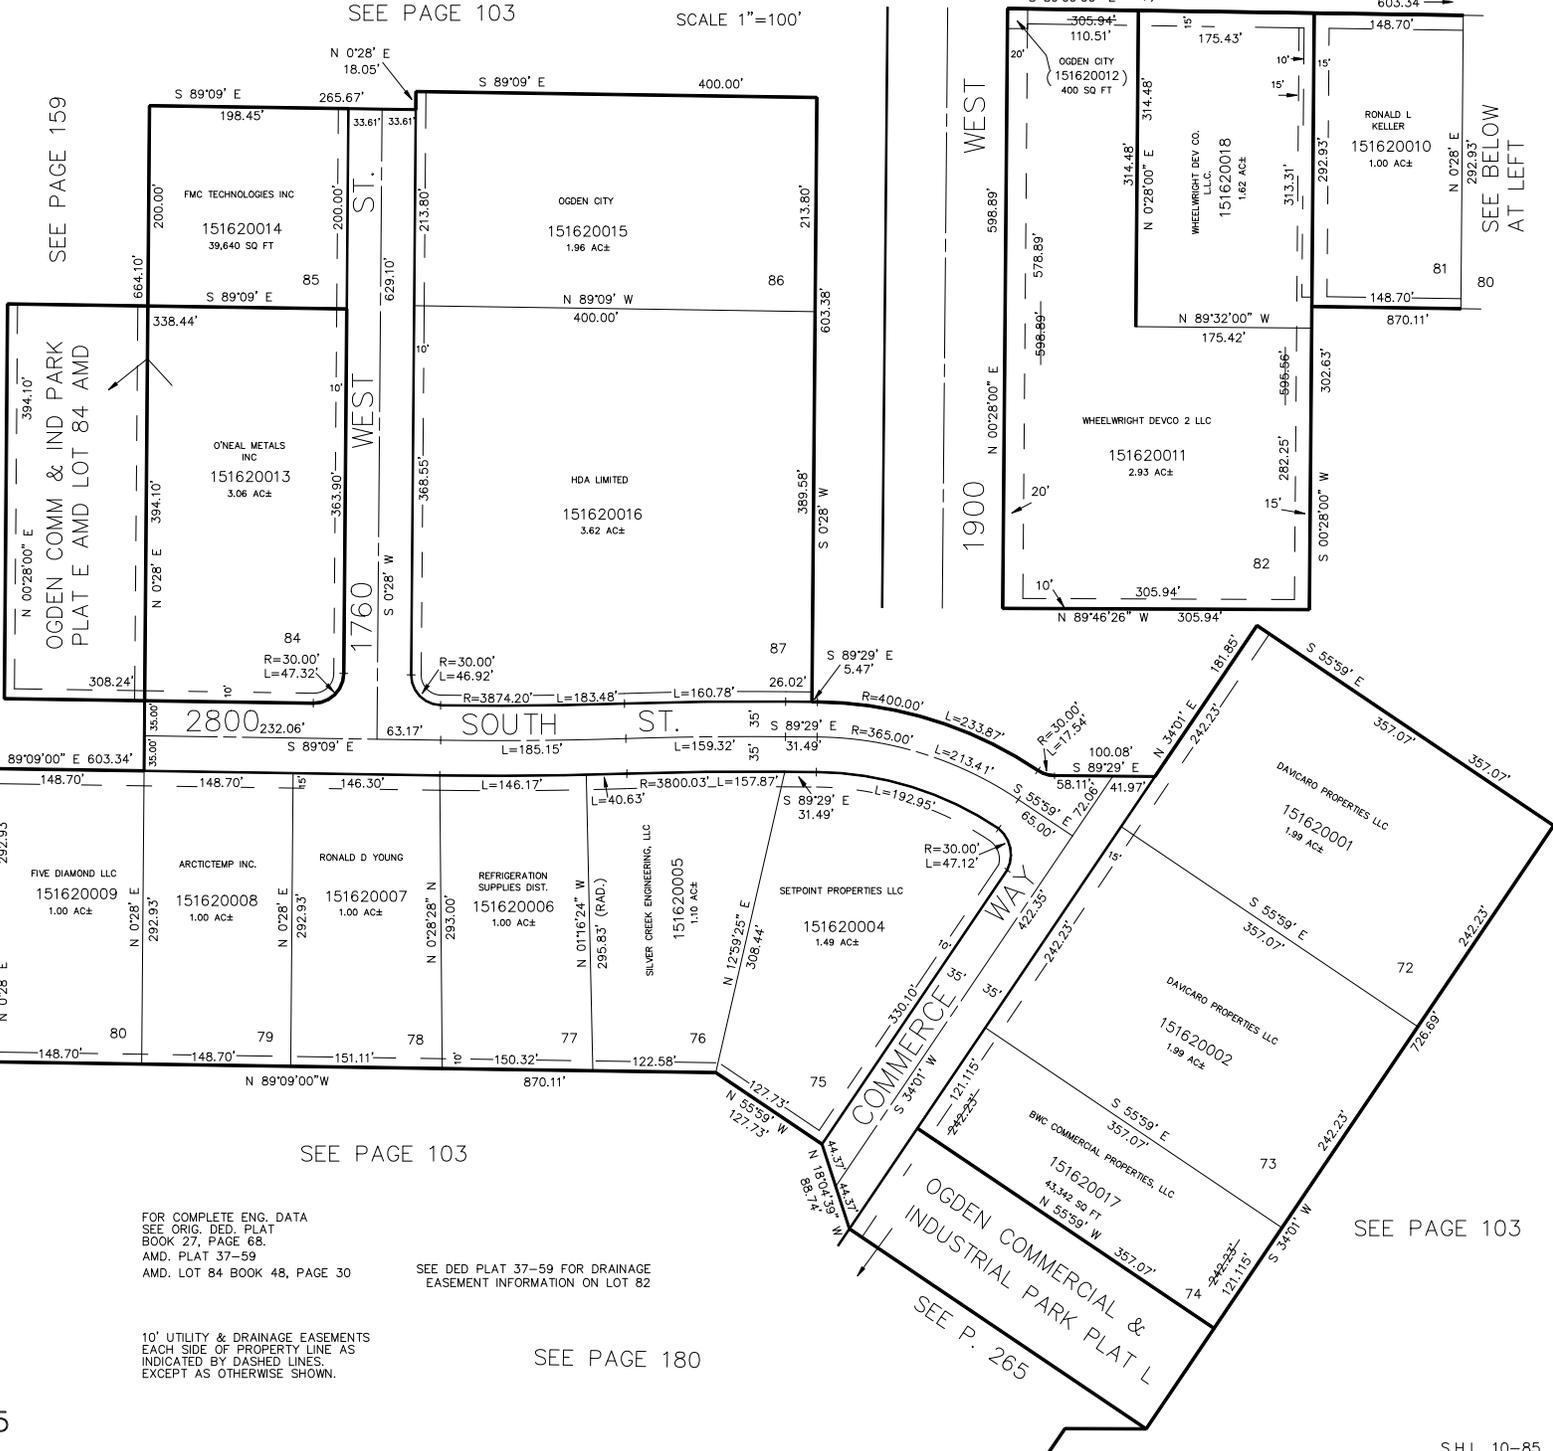

FOR COMPLETE ENG. DATA
 SEE ORIG. DED. PLAT
 BOOK 27, PAGE 68.
 AMD. PLAT 37-59
 AMD. LOT 84 BOOK 48, PAGE 30

SEE DED PLAT 37-59 FOR DRAINAGE
 EASEMENT INFORMATION ON LOT 82

10' UTILITY & DRAINAGE EASEMENTS
 EACH SIDE OF PROPERTY LINE AS
 INDICATED BY DASHED LINES,
 EXCEPT AS OTHERWISE SHOWN.

SEE PAGE 180