

# OGDEN COMMERCIAL & INDUSTRIAL PARK PLAT E AMD.

LOTS 72-82, 84-87

AMENDED LOT 84


IN OGDEN CITY

TAXING UNIT: 25

SEE PAGE 103

SCALE 1"=100'

2800 SOUTH ST.

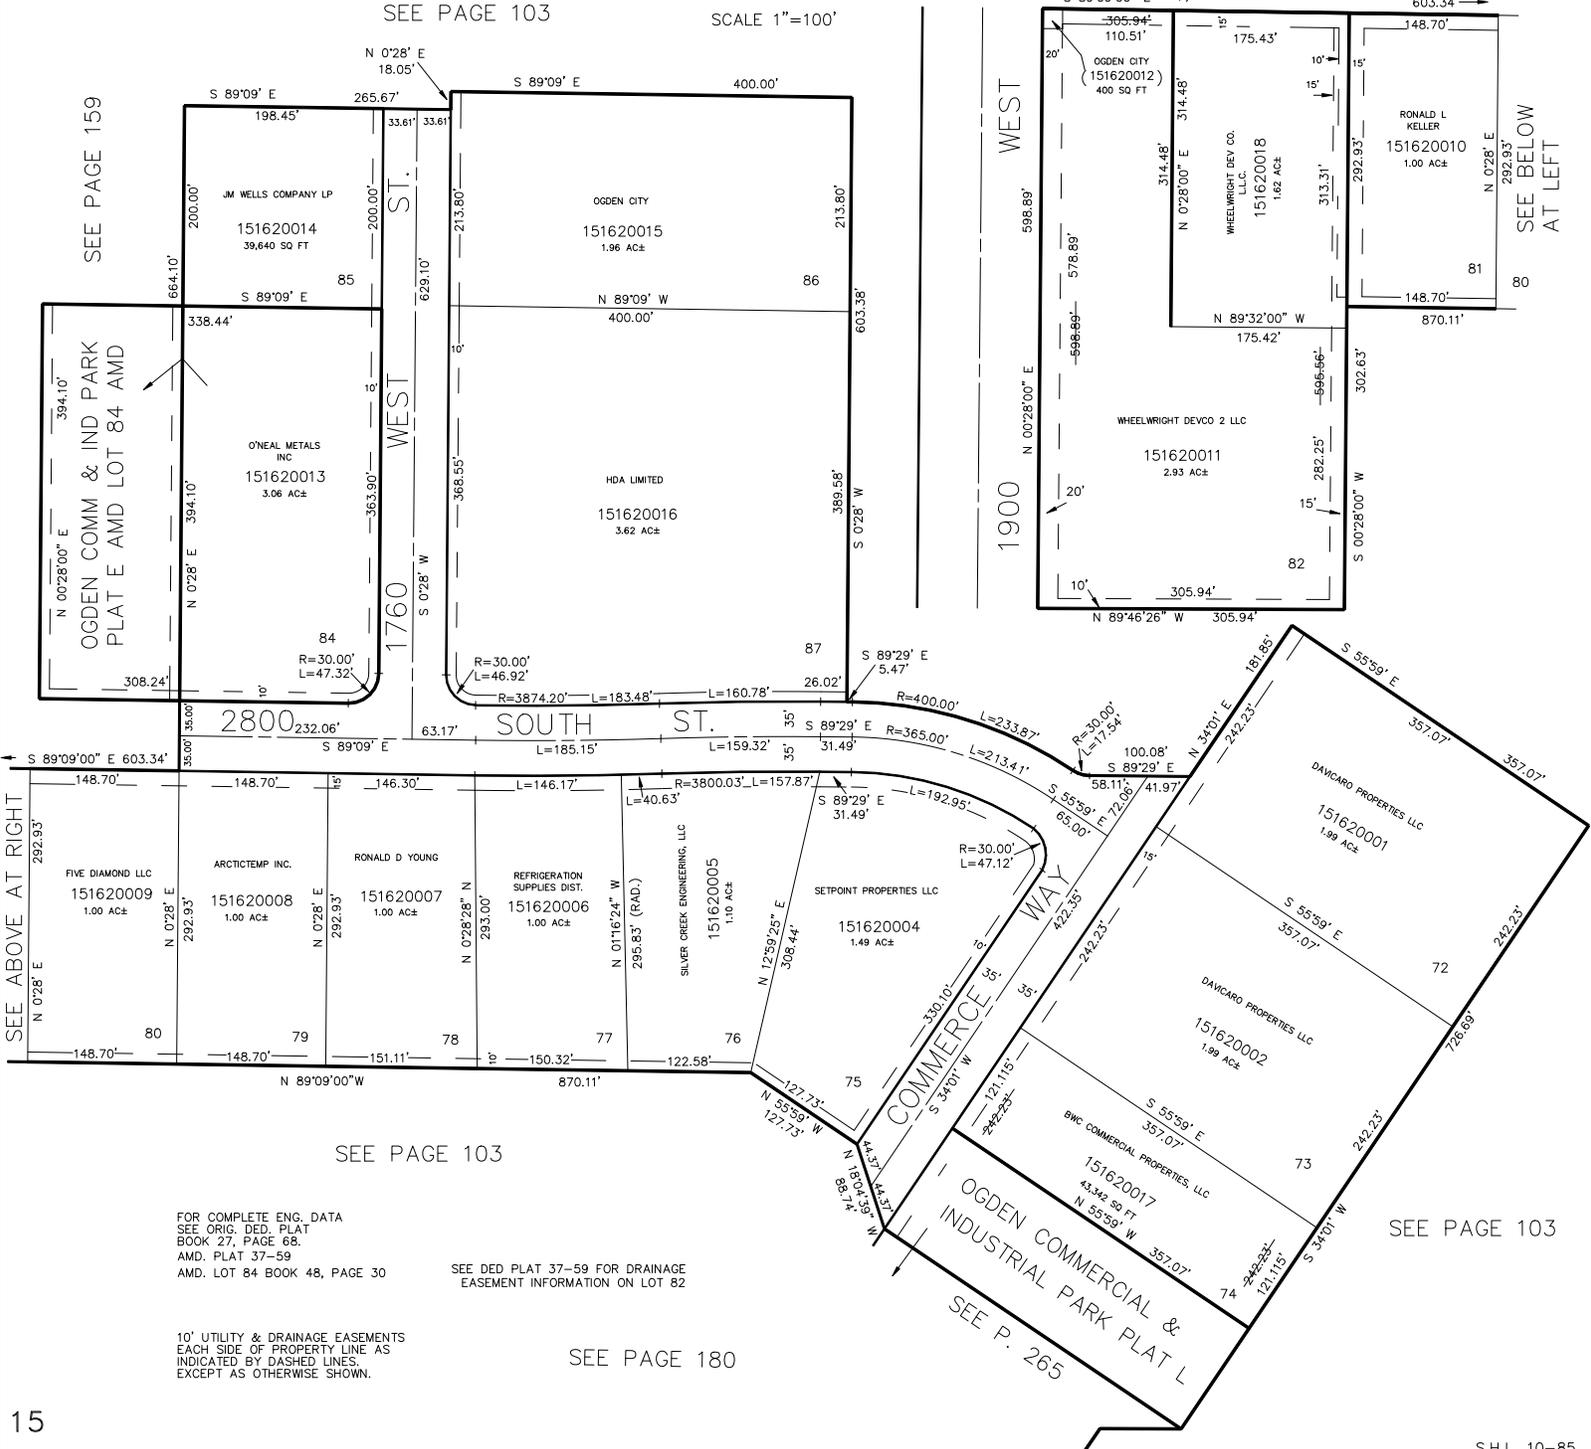

SEE ABOVE AT RIGHT

SEE BELOW AT LEFT

SEE PAGE 103

SEE PAGE 103

FOR COMPLETE ENG. DATA  
 SEE ORIG. DED. PLAT  
 BOOK 27, PAGE 68.  
 AMD. PLAT 37-59  
 AMD. LOT 84 BOOK 48, PAGE 30

SEE DED PLAT 37-59 FOR DRAINAGE  
 EASEMENT INFORMATION ON LOT 82

SEE PAGE 180

OGDEN COMMERCIAL &  
 INDUSTRIAL PARK PLAT L  
 SEE P. 265

10' UTILITY & DRAINAGE EASEMENTS  
 EACH SIDE OF PROPERTY LINE AS  
 INDICATED BY DASHED LINES.  
 EXCEPT AS OTHERWISE SHOWN.