

OGDEN COMMERCIAL & INDUSTRIAL PARK PLAT E AMD.

LOTS 72-82, 84-87

AMENDED LOT 84

IN OGDEN CITY

TAXING UNIT: 25

OGDEN COMM & IND. PARK PLAT "M"


SEE PAGE 370

SEE PAGE 103

SCALE 1"=100'

2800 SOUTH ST.

S 89°09'00" E 35' 603.34'

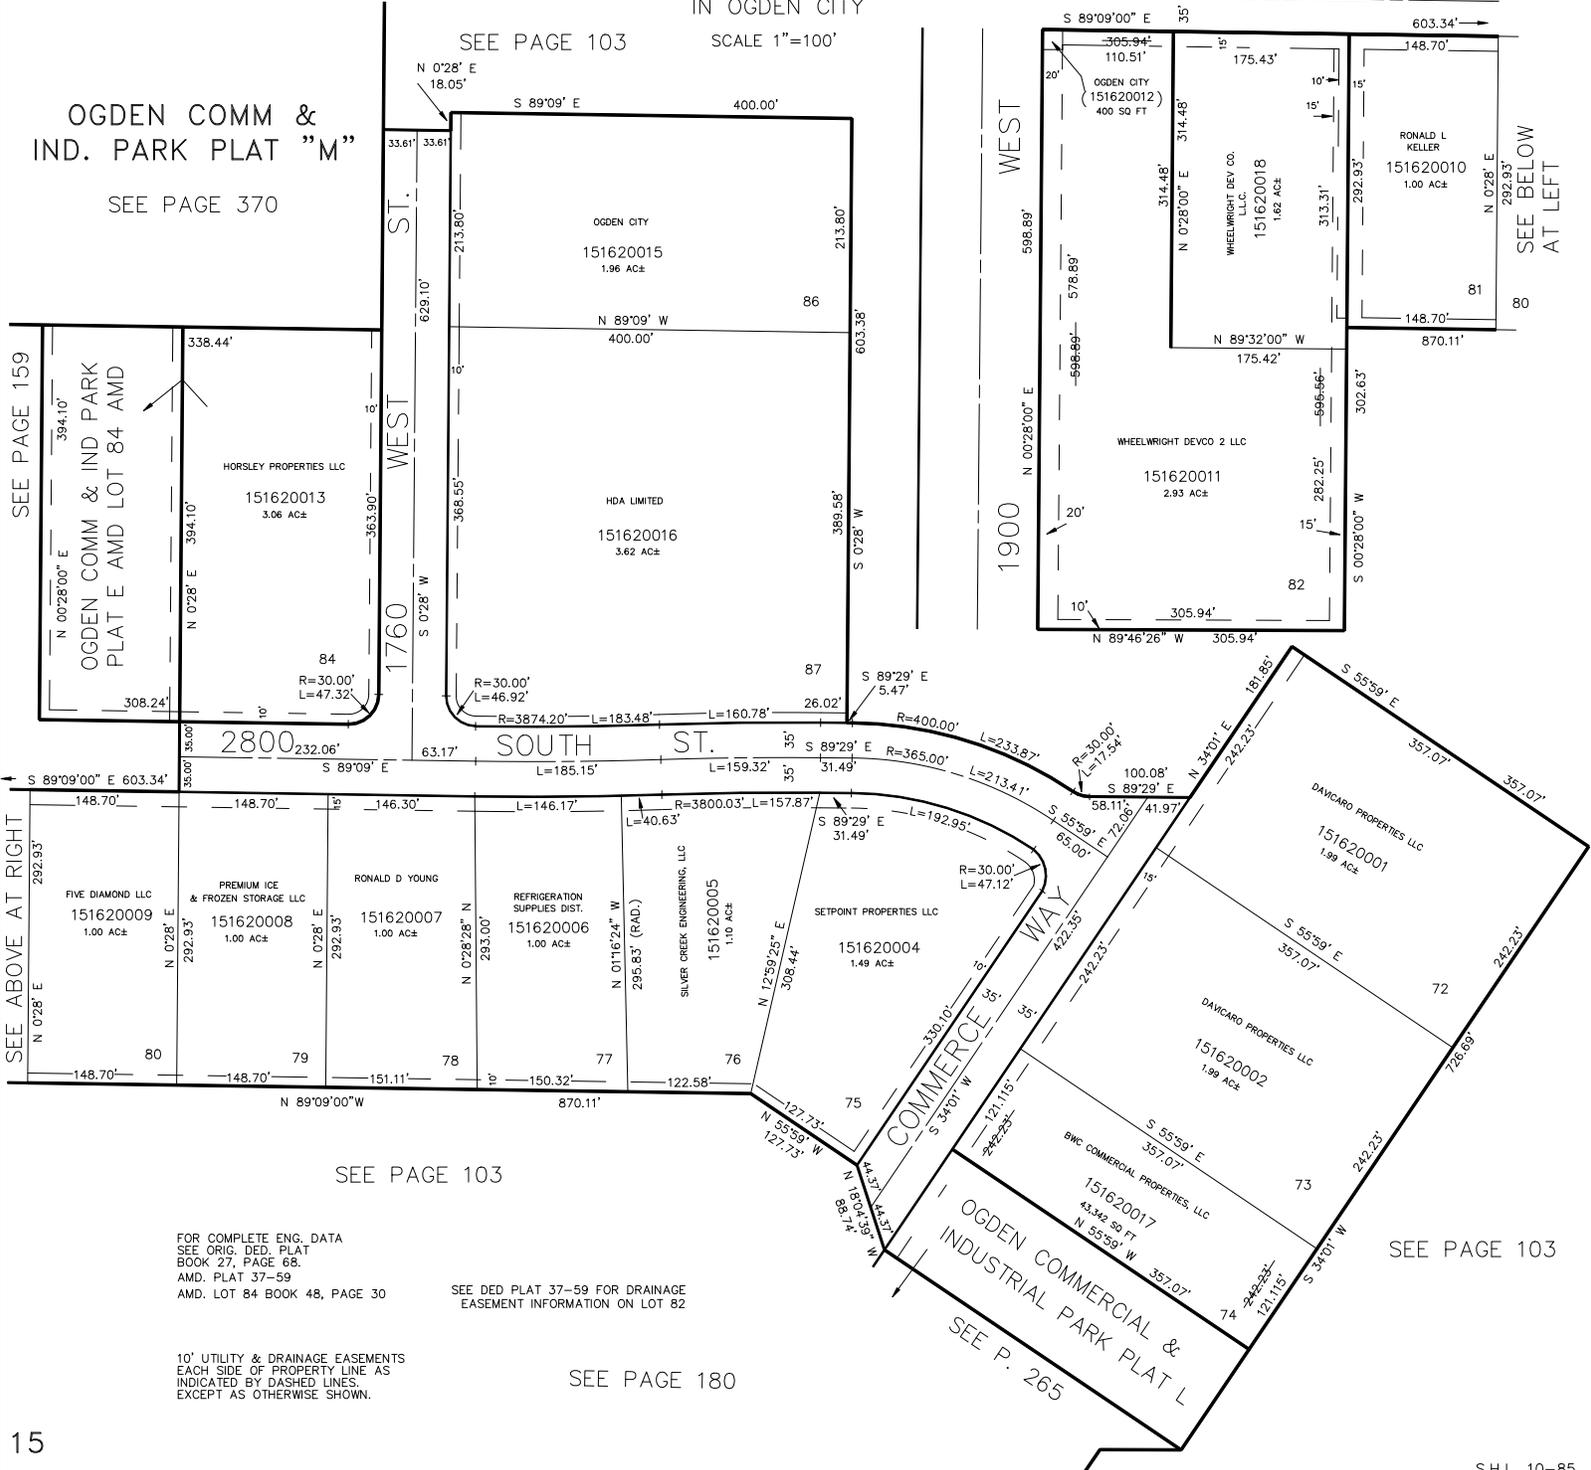

SEE PAGE 159

SEE ABOVE AT RIGHT

SEE BELOW AT LEFT

SEE PAGE 103

SEE PAGE 103

FOR COMPLETE ENG. DATA
 SEE ORIG. DED. PLAT
 BOOK 27, PAGE 68.
 AMD. PLAT 37-59
 AMD. LOT 84 BOOK 48, PAGE 30

SEE DED PLAT 37-59 FOR DRAINAGE
 EASEMENT INFORMATION ON LOT 82

SEE PAGE 180

OGDEN COMMERCIAL &
 INDUSTRIAL PARK PLAT L
 SEE P. 265