

# OGDEN COMMERCIAL & INDUSTRIAL PARK PLAT E AMD.

LOTS 72-82, 84-87

AMENDED LOT 84

IN OGDEN CITY

TAXING UNIT: 25

OGDEN COMM &  
IND. PARK PLAT "M"


SEE PAGE 370

SEE PAGE 103

SCALE 1"=100'

2800 SOUTH ST.

S 89°09'00" E 35' 603.34'

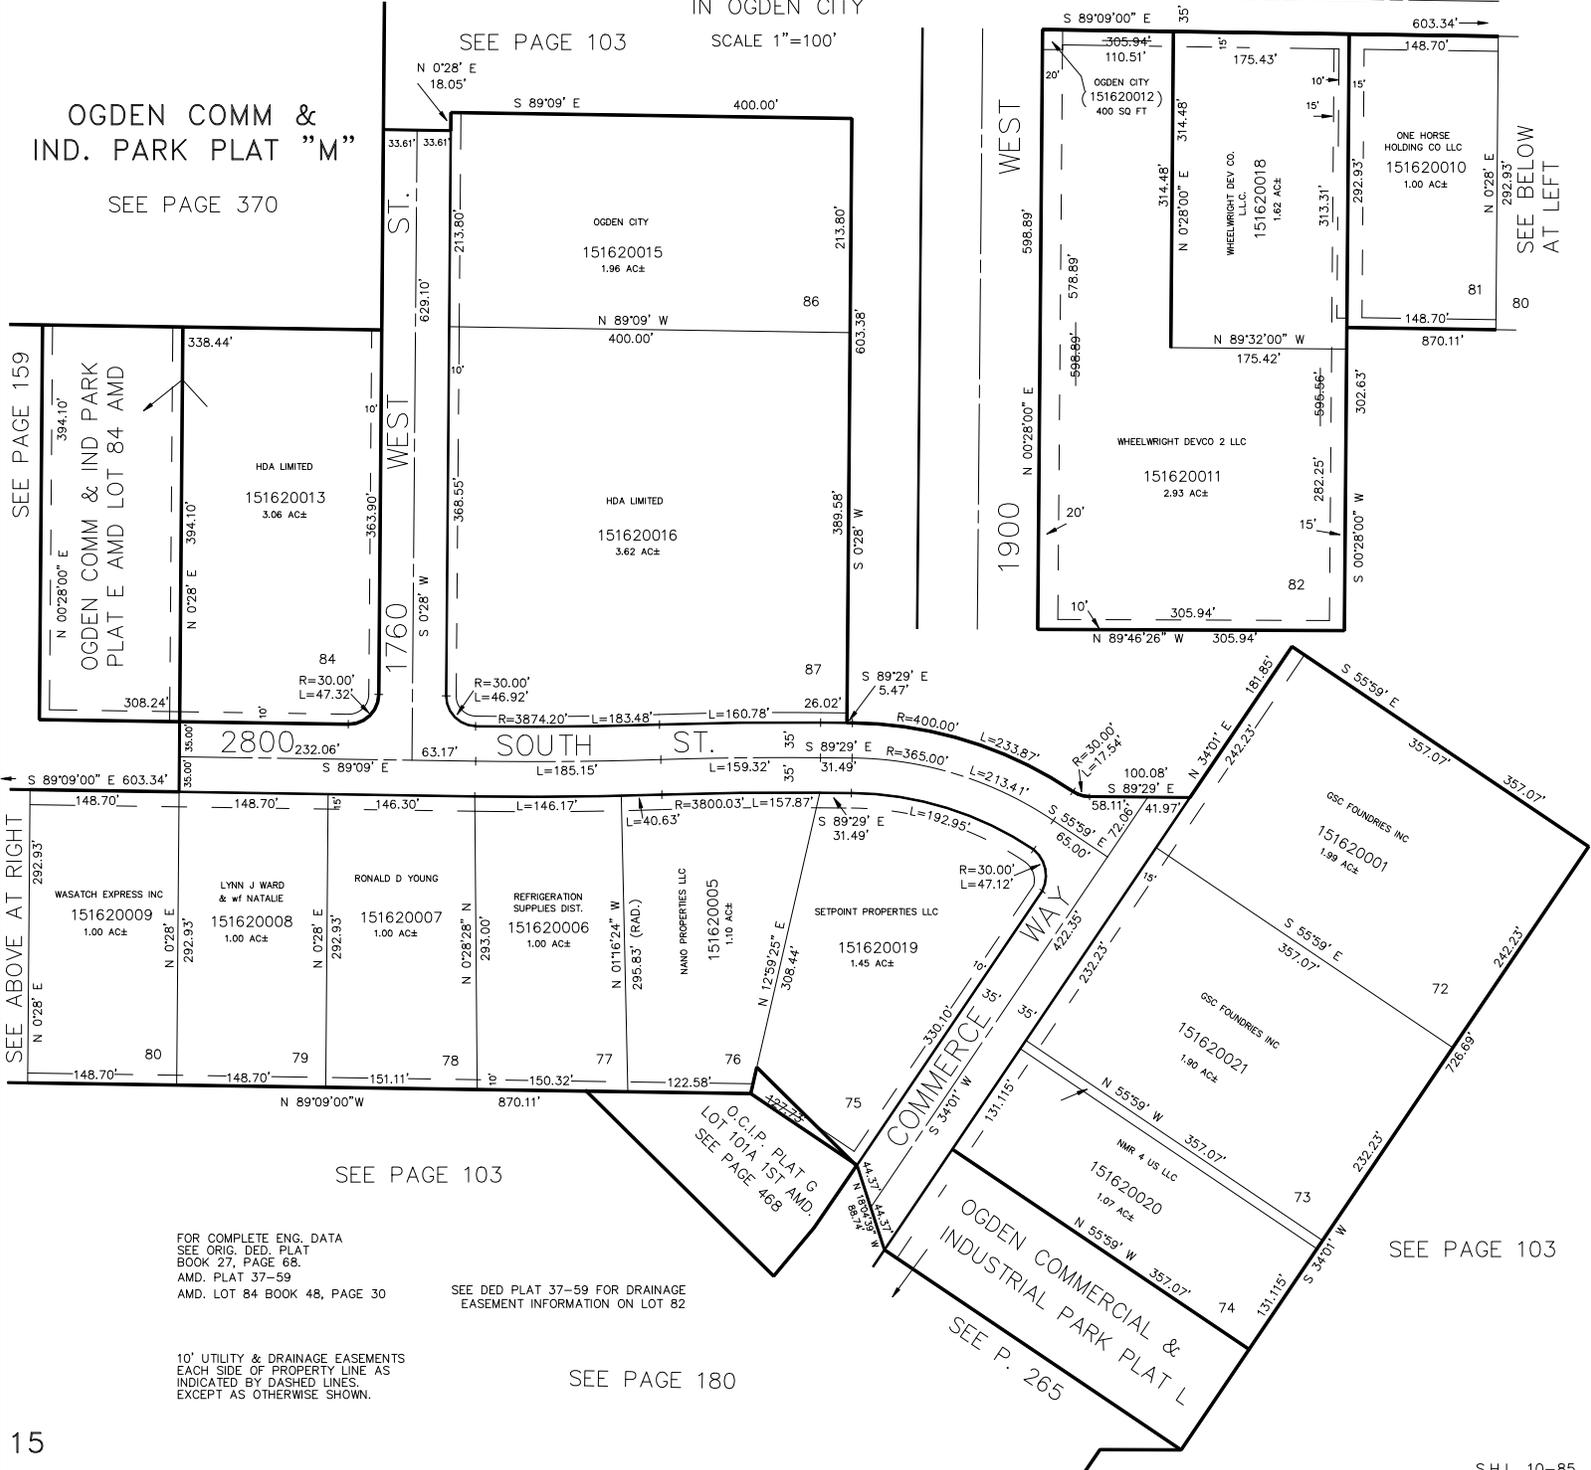

SEE PAGE 159

SEE ABOVE AT RIGHT

SEE BELOW  
AT LEFT

SEE PAGE 103

SEE PAGE 103

SEE PAGE 180

OGDEN COMMERCIAL &  
INDUSTRIAL PARK PLAT L  
SEE P. 265

FOR COMPLETE ENG. DATA  
SEE ORIG. DED. PLAT  
BOOK 27, PAGE 68.  
AMD. PLAT 37-59  
AMD. LOT 84 BOOK 48, PAGE 30

SEE DED PLAT 37-59 FOR DRAINAGE  
EASEMENT INFORMATION ON LOT 82

10' UTILITY & DRAINAGE EASEMENTS  
EACH SIDE OF PROPERTY LINE AS  
INDICATED BY DASHED LINES,  
EXCEPT AS OTHERWISE SHOWN.