

# OGDEN COMMERCIAL & INDUSTRIAL PARK PLAT E AMD.

## LOTS 72-82, 84-87

### AMENDED LOT 84

IN OGDEN CITY


TAXING UNIT: 25

2800 35' SOUTH ST.

OGDEN COMM & IND. PARK PLAT "M"

SEE PAGE 370

SEE PAGE 103 SCALE 1"=100'

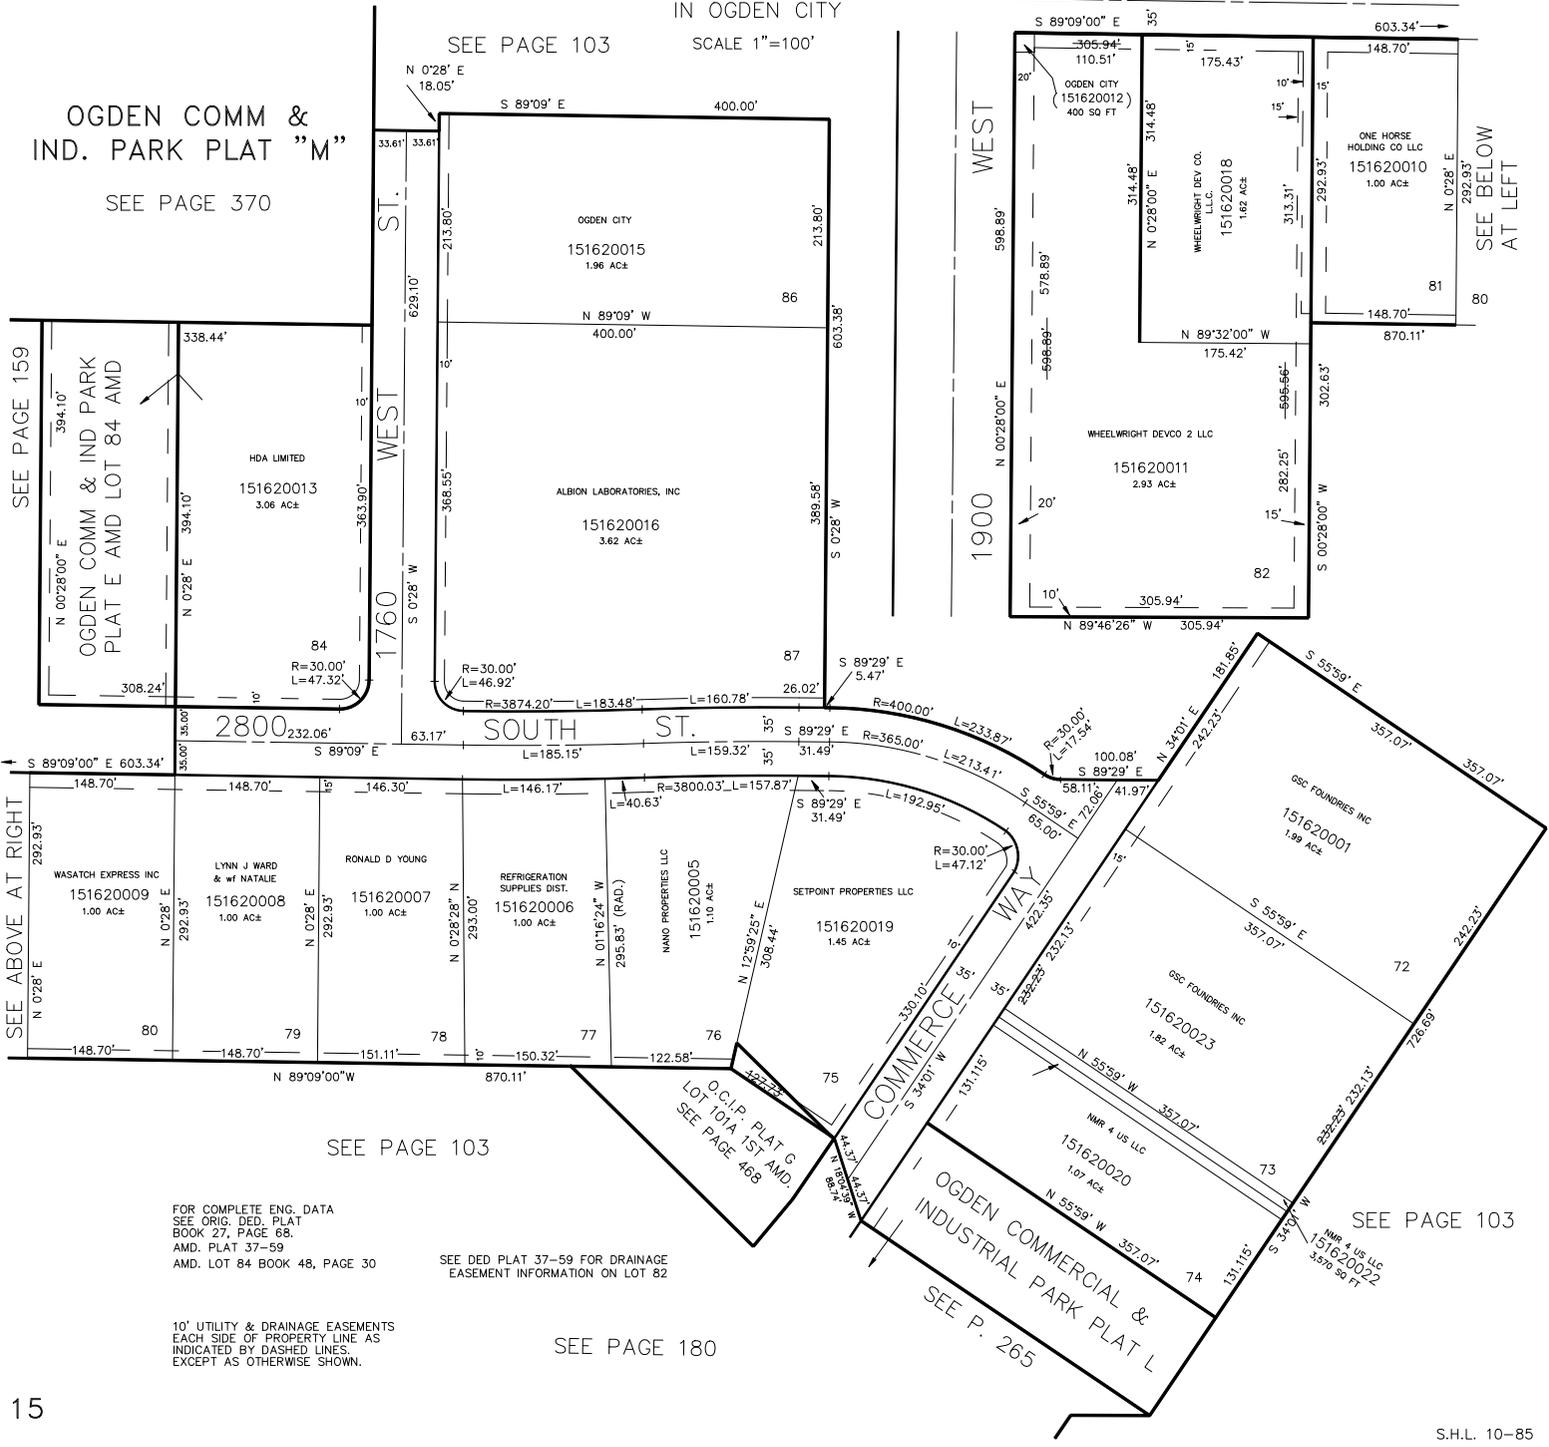

SEE PAGE 159

SEE ABOVE AT RIGHT

SEE BELOW AT LEFT

SEE PAGE 103

FOR COMPLETE ENG. DATA  
SEE ORIG. DED. PLAT  
BOOK 27, PAGE 68.  
AMD. PLAT 37-59  
AMD. LOT 84 BOOK 48, PAGE 30

SEE DED PLAT 37-59 FOR DRAINAGE  
EASEMENT INFORMATION ON LOT 82

10' UTILITY & DRAINAGE EASEMENTS  
EACH SIDE OF PROPERTY LINE AS  
INDICATED BY DASHED LINES,  
EXCEPT AS OTHERWISE SHOWN.

SEE PAGE 180

SEE PAGE 103

OGDEN COMMERCIAL &  
INDUSTRIAL PARK PLAT L  
SEE P. 265