

PART OF SW 1/4 SEC. 26, T.6 N., R.2 W., S.L.B. & M.

163

SHILOH ESTATES

LOTS 1 - 8

WEBER COUNTY


SCALE 1" TO 50'

PREFIX: 15-163

TAXING UNIT: 95

WEST 1/4 COR SEC 26,
T.6N., R.2W., S.L.B. & M.
(BRASS CAP)


SEE PAGE 74

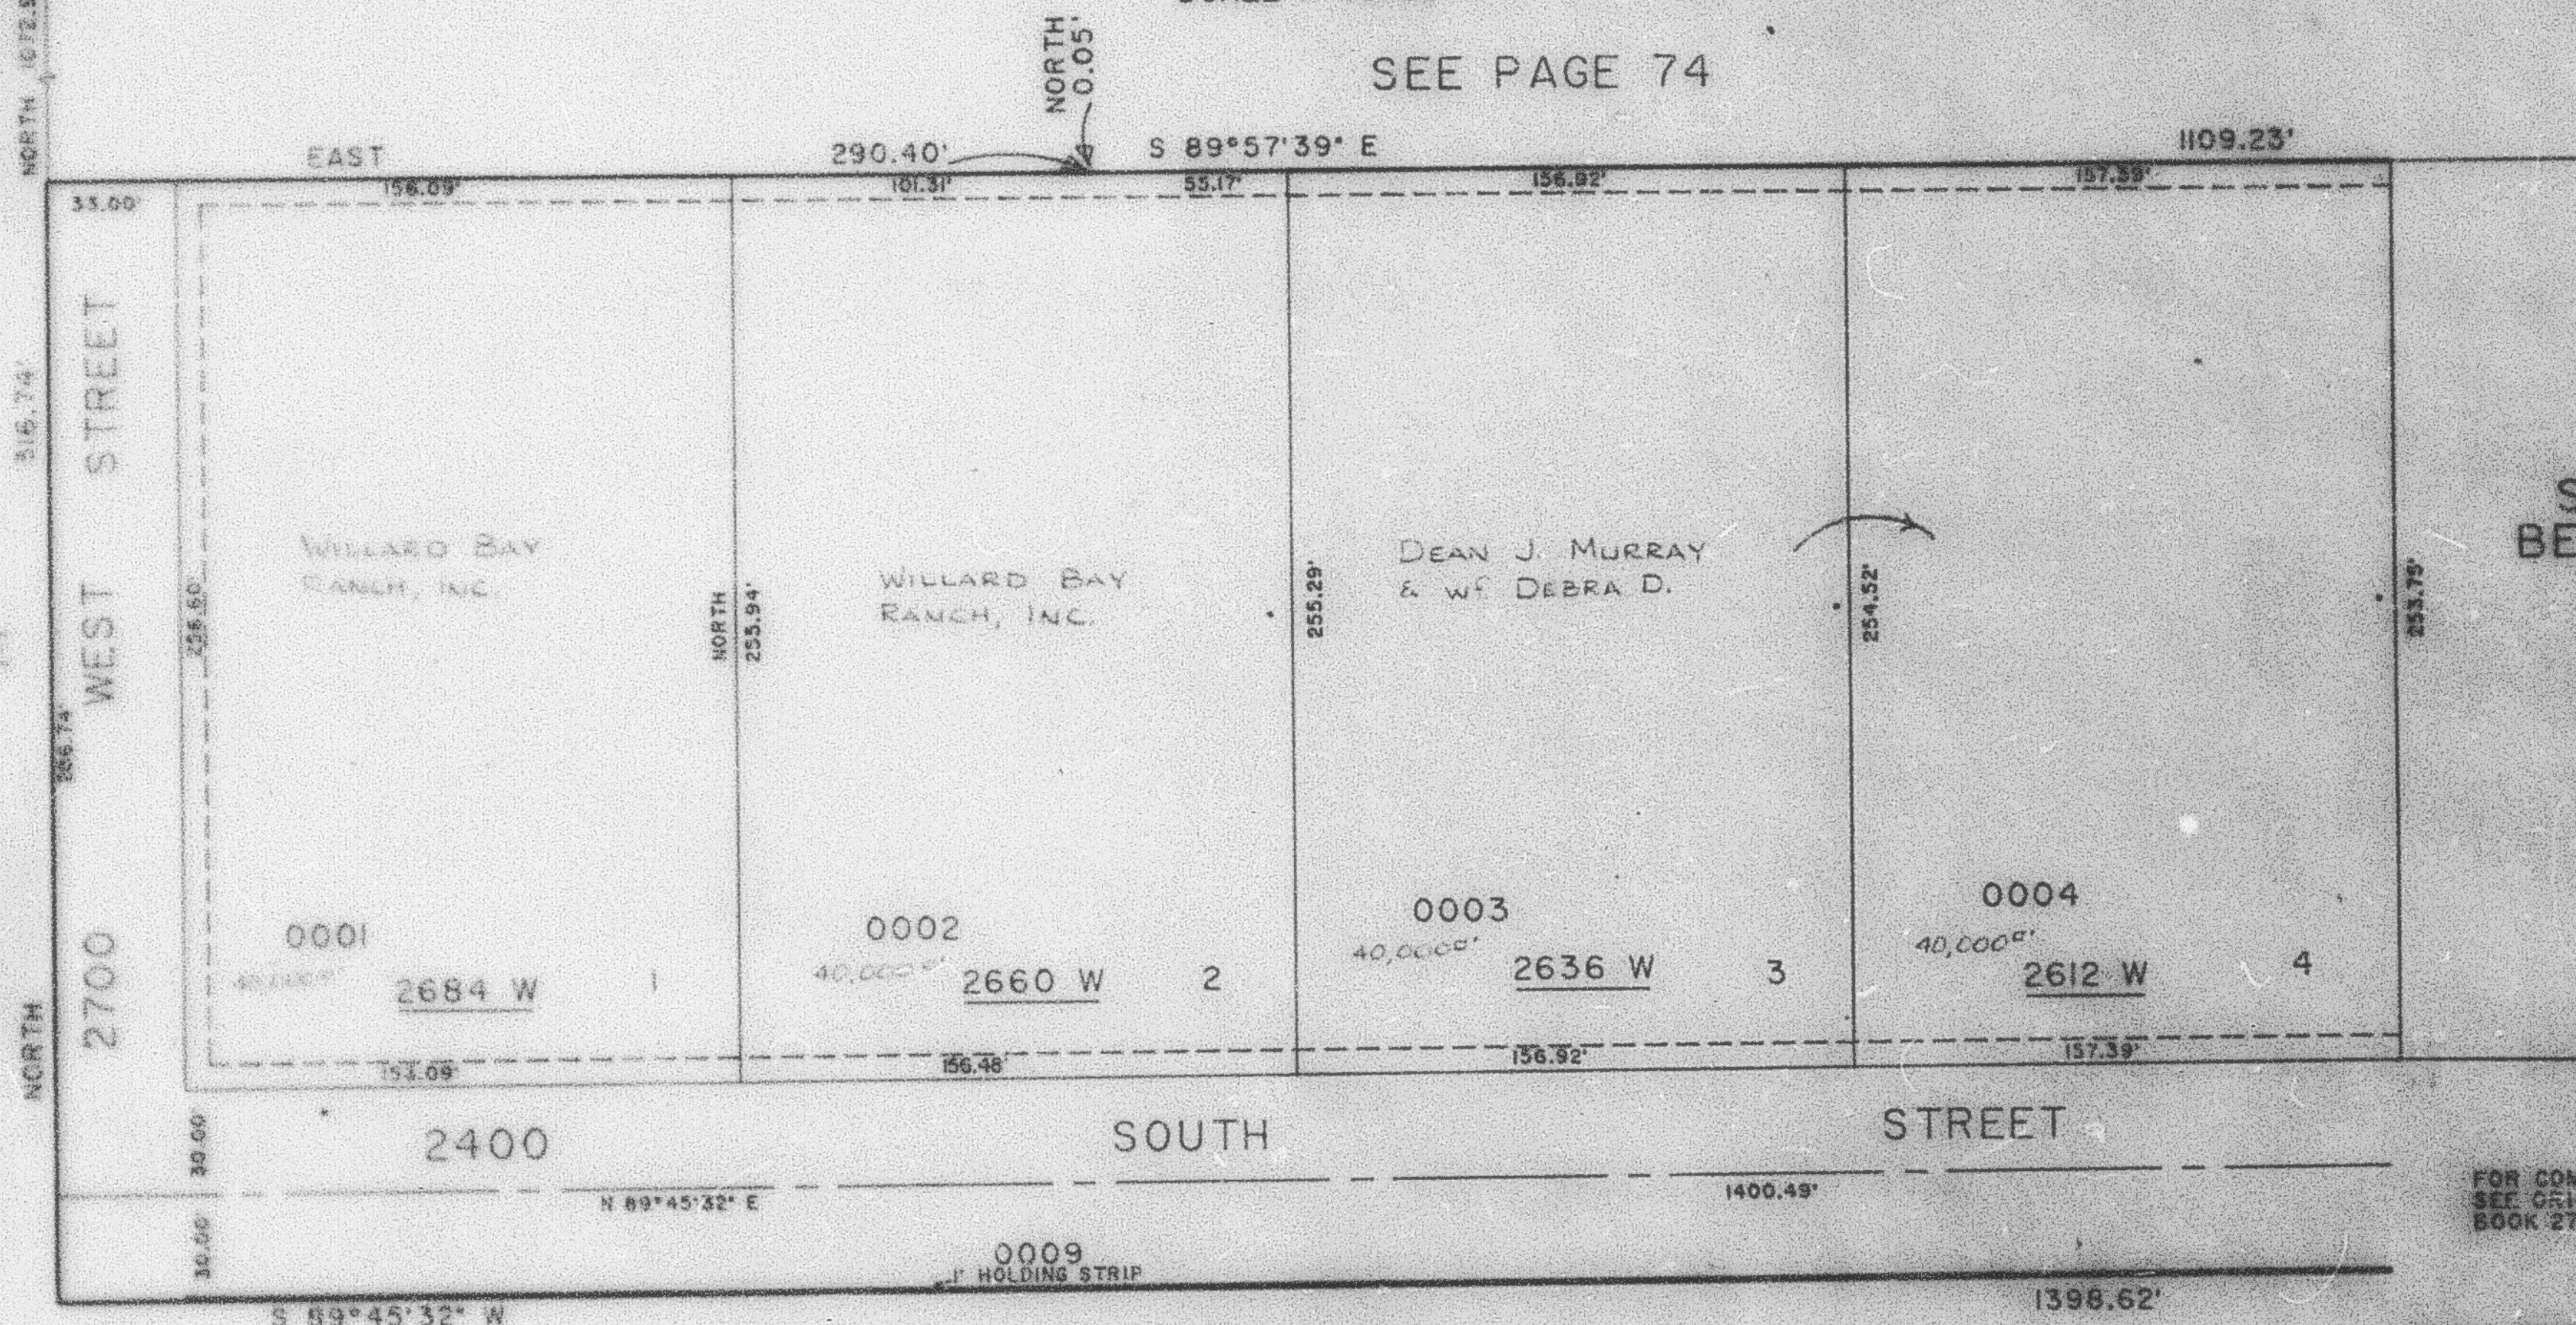

SEE
BELOW

FOR COMPLETE ENG. DATA
SEE 0516, DEC. PLAT
BOOK 27, PAGE 70.

7- UTILITY & DRAINAGE EASEMENT
EACH SIDE OF PROPERTY LINE AS
INDICATED BY DASHED LINES,
EXCEPT AS OTHERWISE SHOWN.

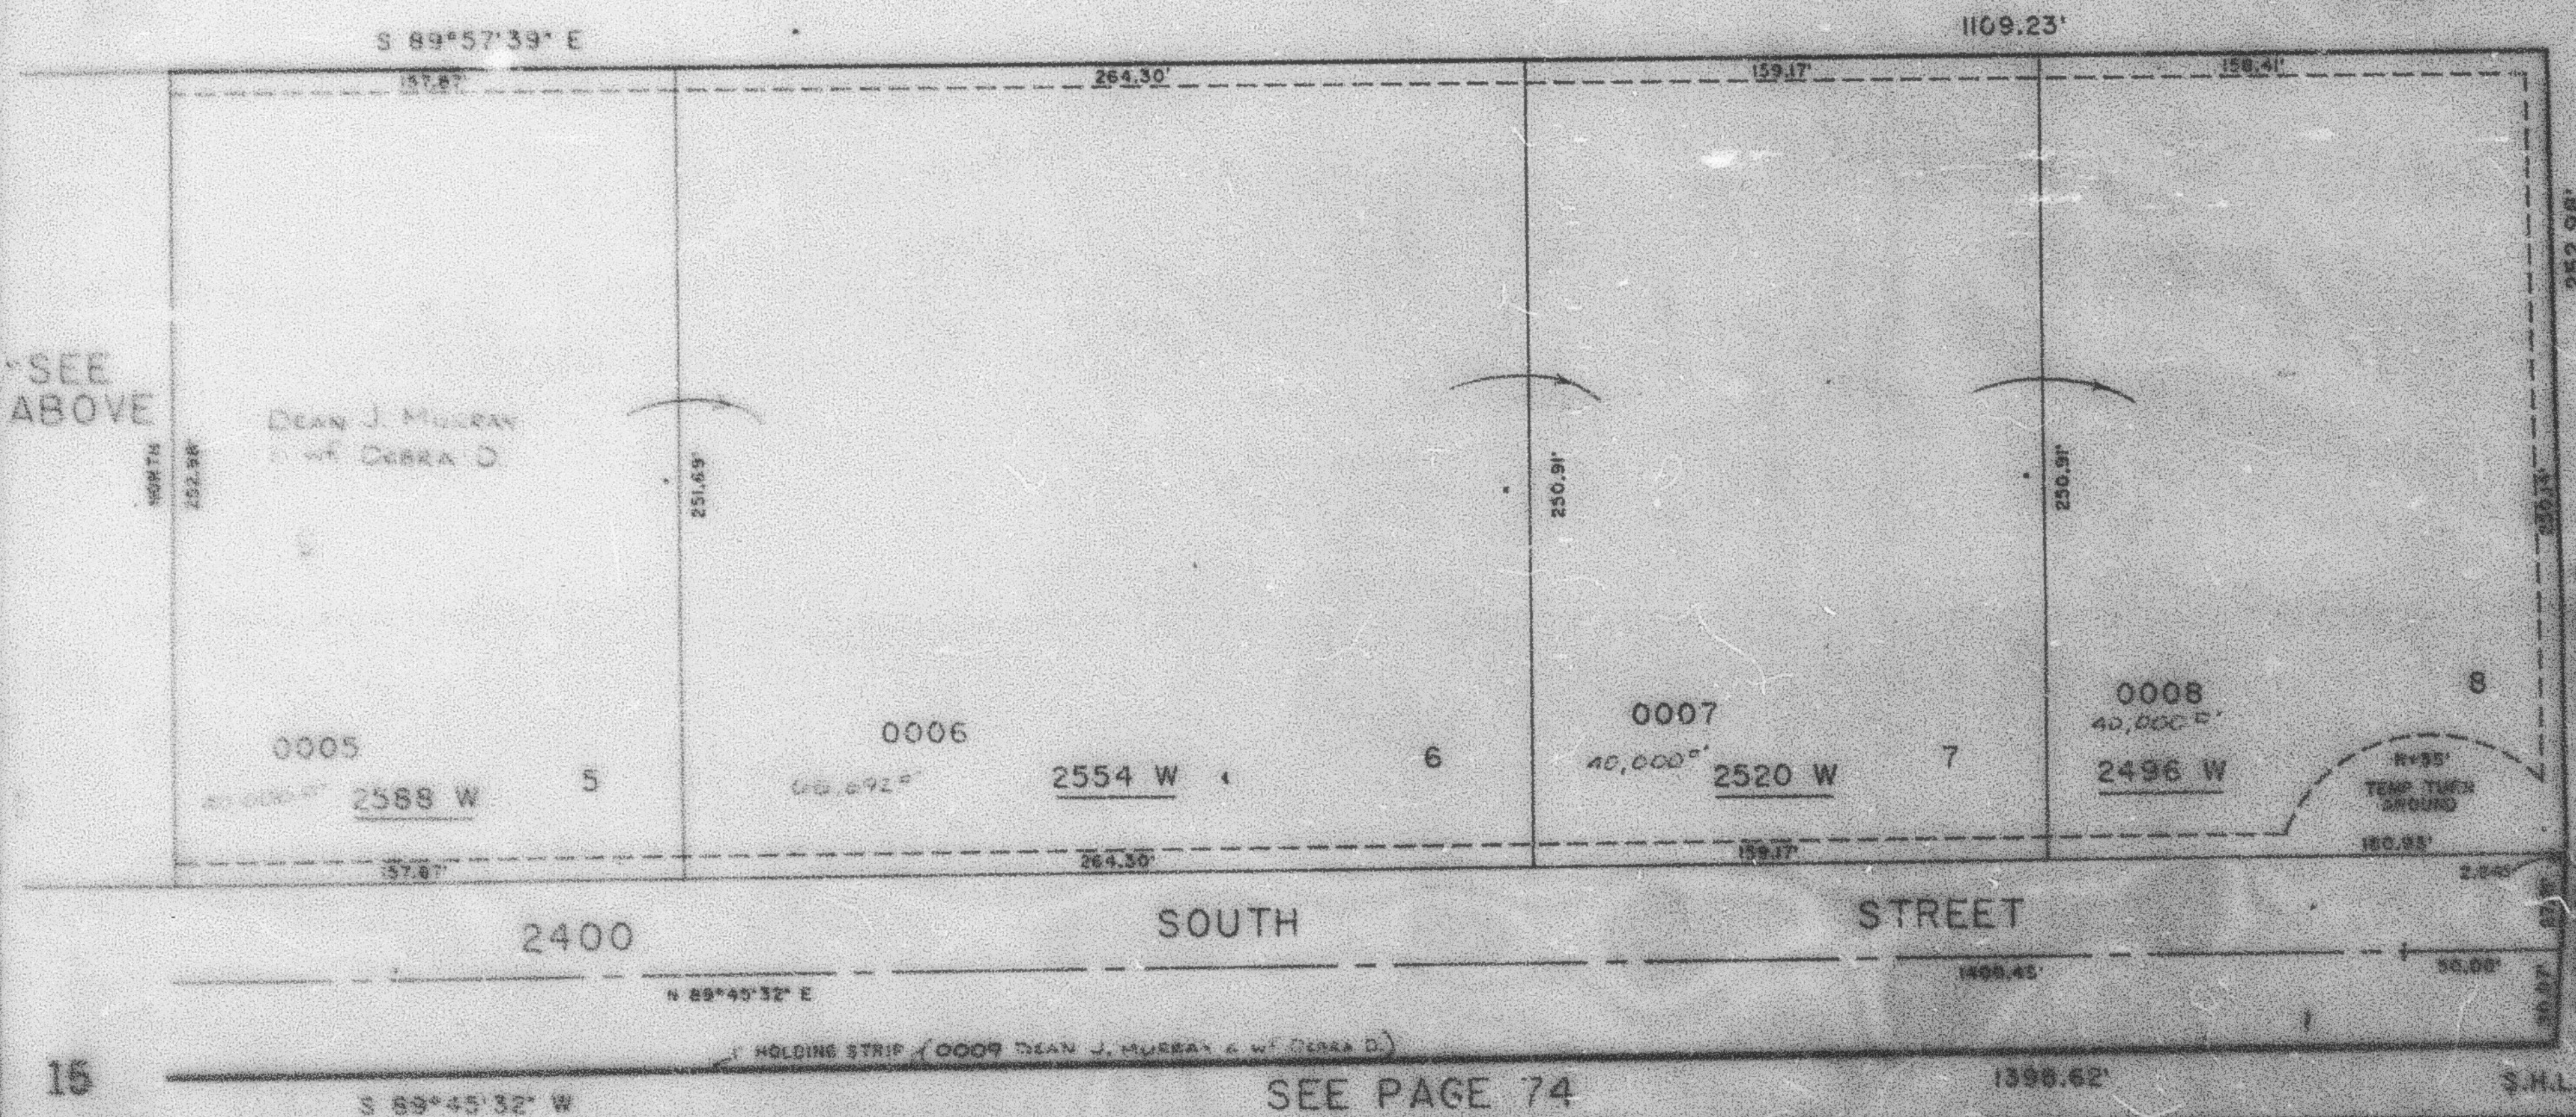

SEE
PAGE
74

16

SEE PAGE 74

S.H.L. 11-85