

PART NW 1/4 SEC 29. T6N. R2W. S.L.B. 8 M.
BRENDA CLARK SUBDIVISION

166

TAXING UNIT: 53

WEBER COUNTY

SCALE 1" TO 50'

7' UTILITY AND DRAINAGE EASEMENTS
EACH SIDE OF PROPERTY LINE AS
INDICATED BY DASHED LINES.
EXCEPT AS OTHERWISE SHOWN.


FOR COMPLETE ENG. DATA
SEE ORIG. I.T.D. PLAT IN
BOOK 28, PAGE 21.

SEE PAGE 79

NE COR SE 1/4
NW 1/4 SEC 29
T6N. R2W

210'
S 0°36'21" W

SEE PAGE 79

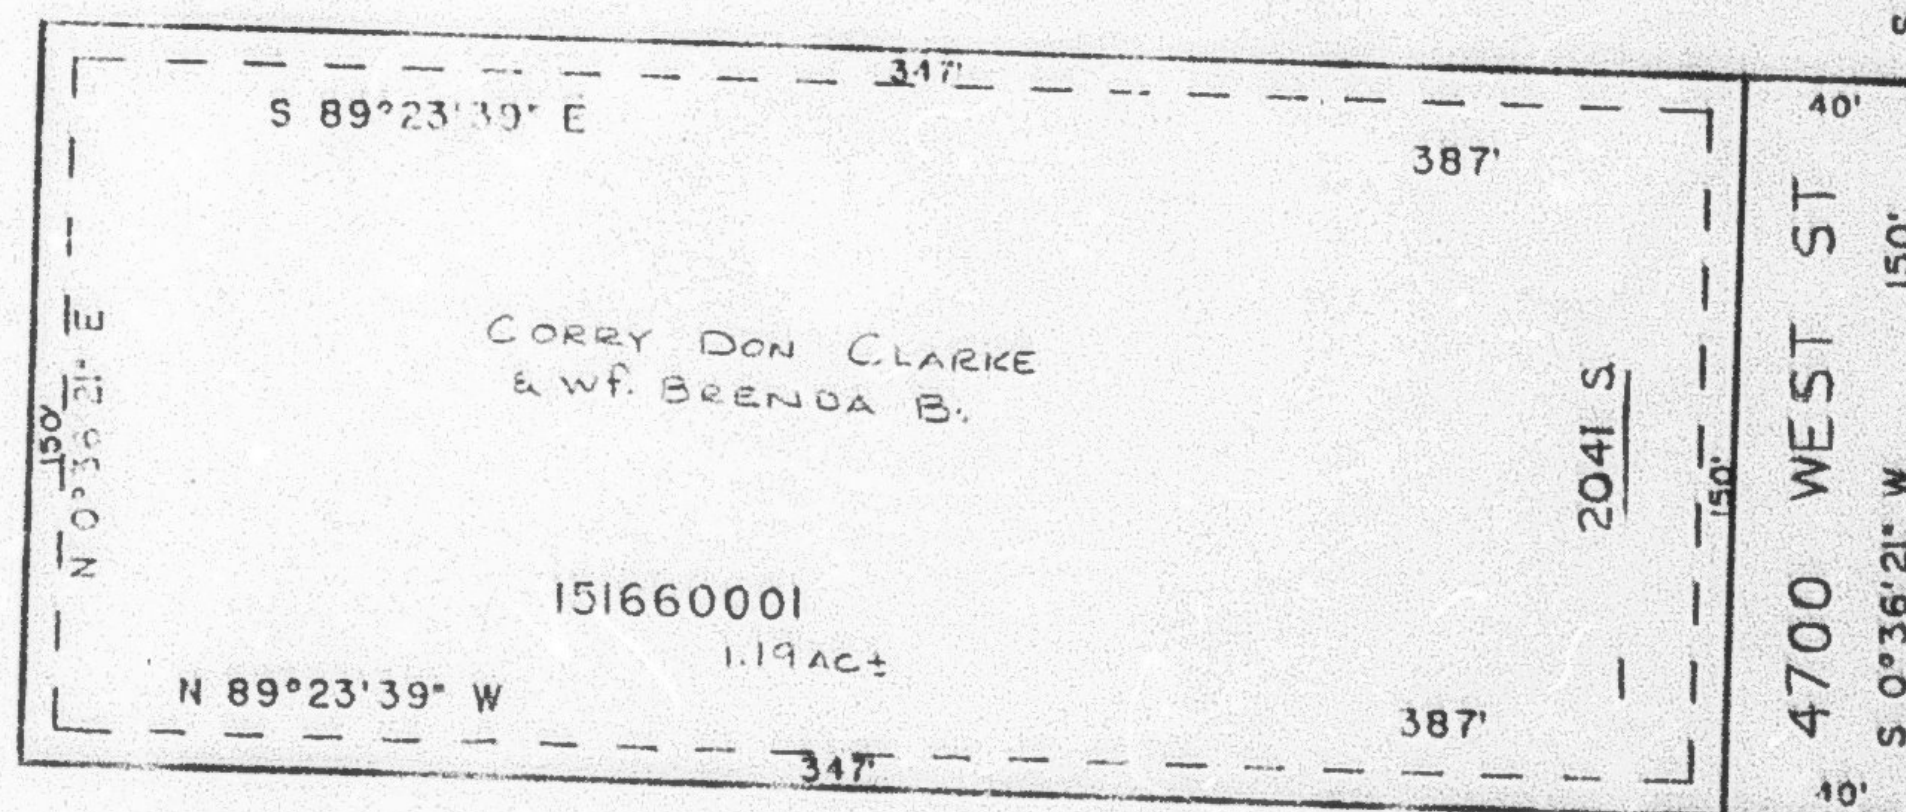

SEE PAGE 80

SEE PAGE 79