

PART OF THE NE 1/4 OF SECTION 20, T.2N., R.2W., S.L.B. 3 M.
SUSIE ADRES
IN WEBER COUNTY

TAXING UNIT 104

SCALE 1" TO 50'

NOTE:
WEBER COUNTY SURVEYORS BEARING ON
WEST LINE OF THE NE 1/4 OF SEC. 20,
T.2N., R.2W., IS GIVEN AS S. 0° 45' 17" E.
AND DISTANCE BETWEEN NORTH 1/4 COR.
MONUMENT AND THE MONUMENT WHICH IS
42 FEET NORTH OF CENTER OF SEC. IS
2824.48'.


NORTH 1/4 COR. SEC. 20,
T.2N., R.2W., S.L.B. 3 M.

SEE PAGE 55

SEE PAGE
54

WEST STREET

4700

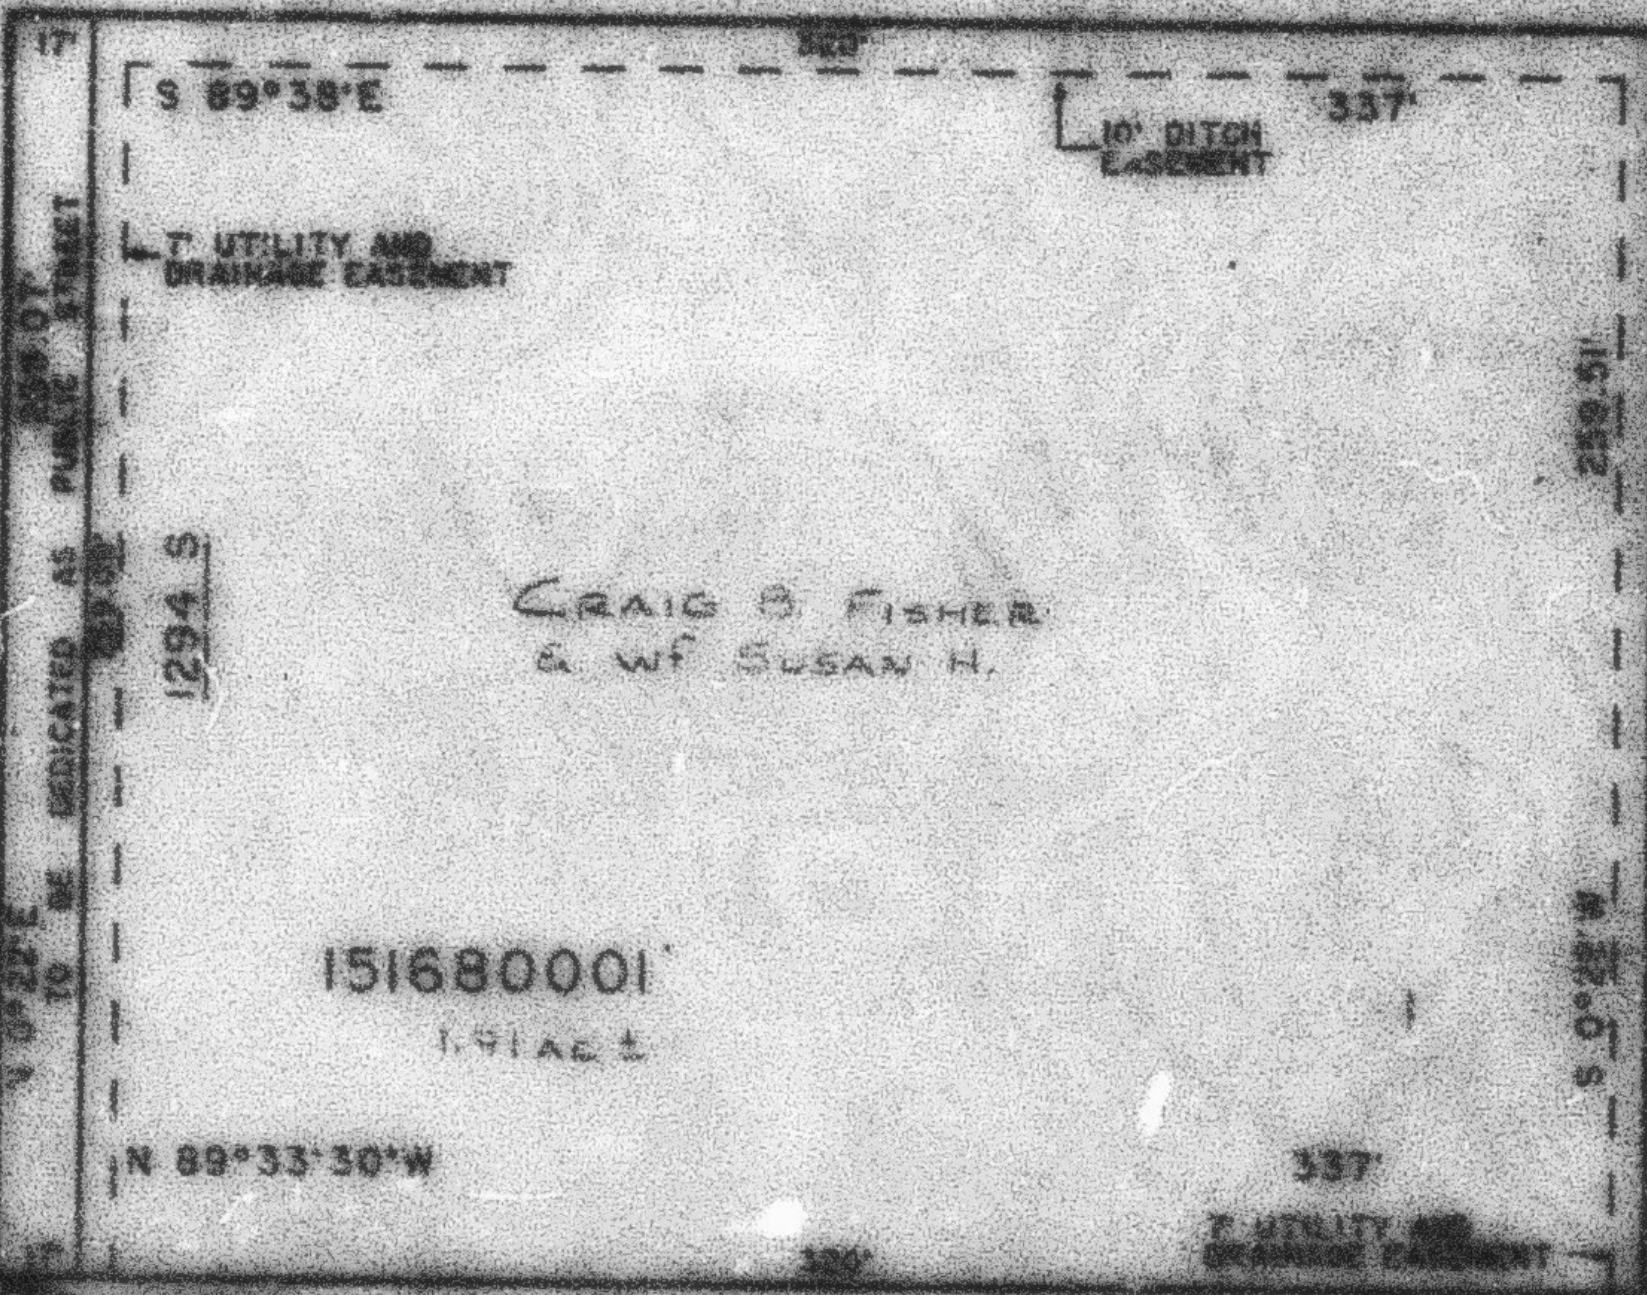

SEE PAGE 165

SEE PAGE 55