

PART OF THE NE 1/4 OF SECTION 20, T.6N., R.2W., S.1.B. 6-M.

SUSIE ACRES

IN WEDDER COUNTY

TAXING UNIT: 104

SCALE 1" TO 50'

NOTE:
WEDDER COUNTY SURVEYORS BEARING ON
WEST LINE OF THE NE 1/4 OF SEC. 20.
T.6N. R.2W. IS GIVEN AS N 0°45'17" E
AND DISTANCE BETWEEN NORTH 1/4 COR.
MONUMENT AND THE MONUMENT WHICH IS
42.95' NORTH OF CENTER OF SEC IS
259.50'.


NORTH 1/4 COR SEC 20.
T.6N. R.2W. S.1.B.6-M.

SEE PAGE 55

SEE PAGE
54

WEST STREET

4700

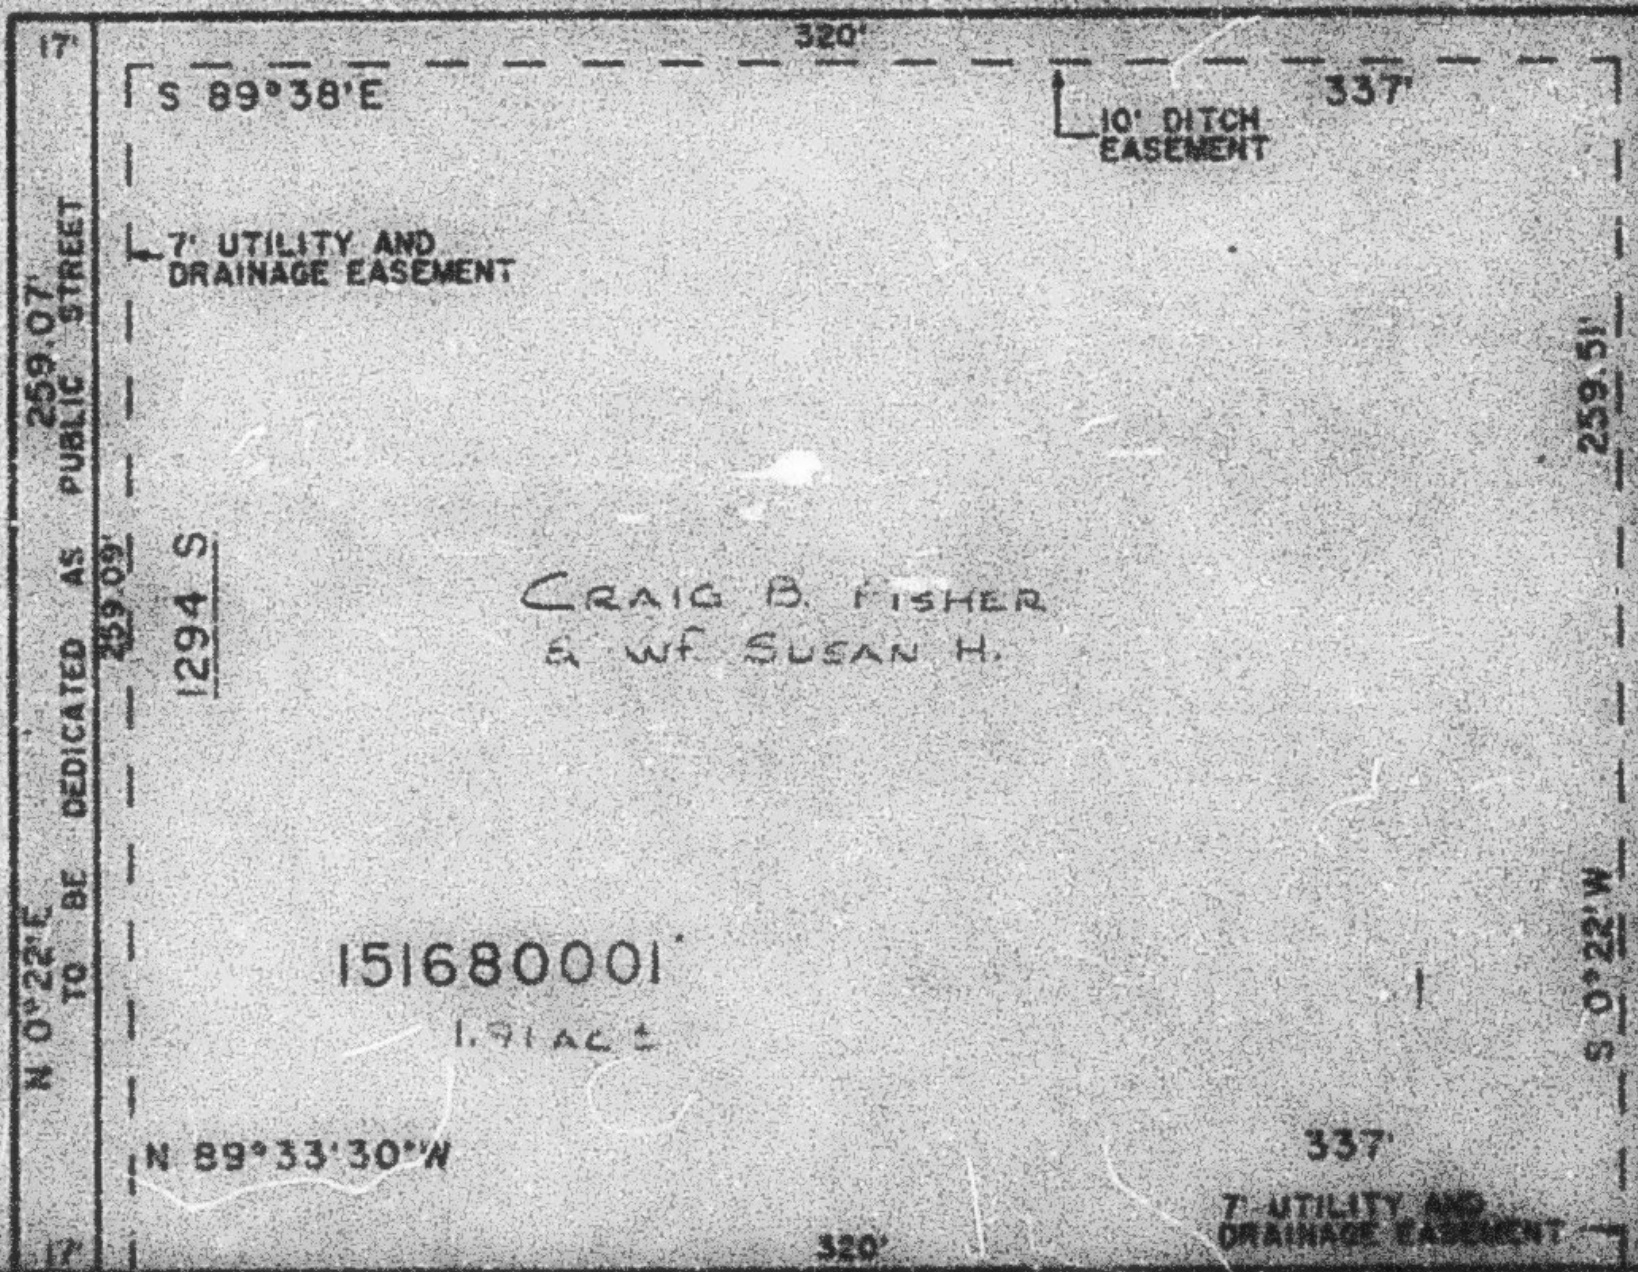

SEE PAGE 165

NOTE:
BEARING BASE IS FROM CENTRAL
PACIFIC RAILROAD TRACKS AND
RIGHT-OF-WAY GIVEN AS S 89°35'E
ALSO THIS SUBDIVISION AND WESC.
SURVEYS IN THIS 1/4 COR.

POINT OF BEGINNING

SEE PAGE 55

SEE COMPLETE FILE DATA
IN BOOK 24, PAGE 11 OF RECORDS

SECTION 20, T.6N., R.2W., S.1.B.6-M.
WEDDER COUNTY, MONTANA
1/4 COR. MONUMENT