

PART OF THE NE 1/4 OF SECTION 20, T.6N., R.2W., S.L.B. & M.
SUSIE ACRES

168

IN WEBER COUNTY

TAXING UNIT: 104


SCALE 1" TO 50'

NOTE:
 WEBER COUNTY SURVEYORS BEARING ON
 WEST LINE OF THE NE 1/4 OF SEC. 20,
 T6N. R2W. IS GIVEN AS N 0°45'17" E
 AND DISTANCE BETWEEN NORTH 1/4 COR.
 MONUMENT AND THE MONUMENT WHICH IS
 42.95' NORTH OF CENTER OF SEC IS
 258.50'.

SEE PAGE 55

SEE PAGE
 54

NOTE:
 BEARING BASE IS FROM CENTRAL
 PACIFIC RAILROAD TRACKS AND
 RIGHT-OF-WAY GIVEN AS S 89°35'E
 ALSO VALS SUBDIVISION AND MISC.
 SURVEYS IN THIS 1/4 COR.

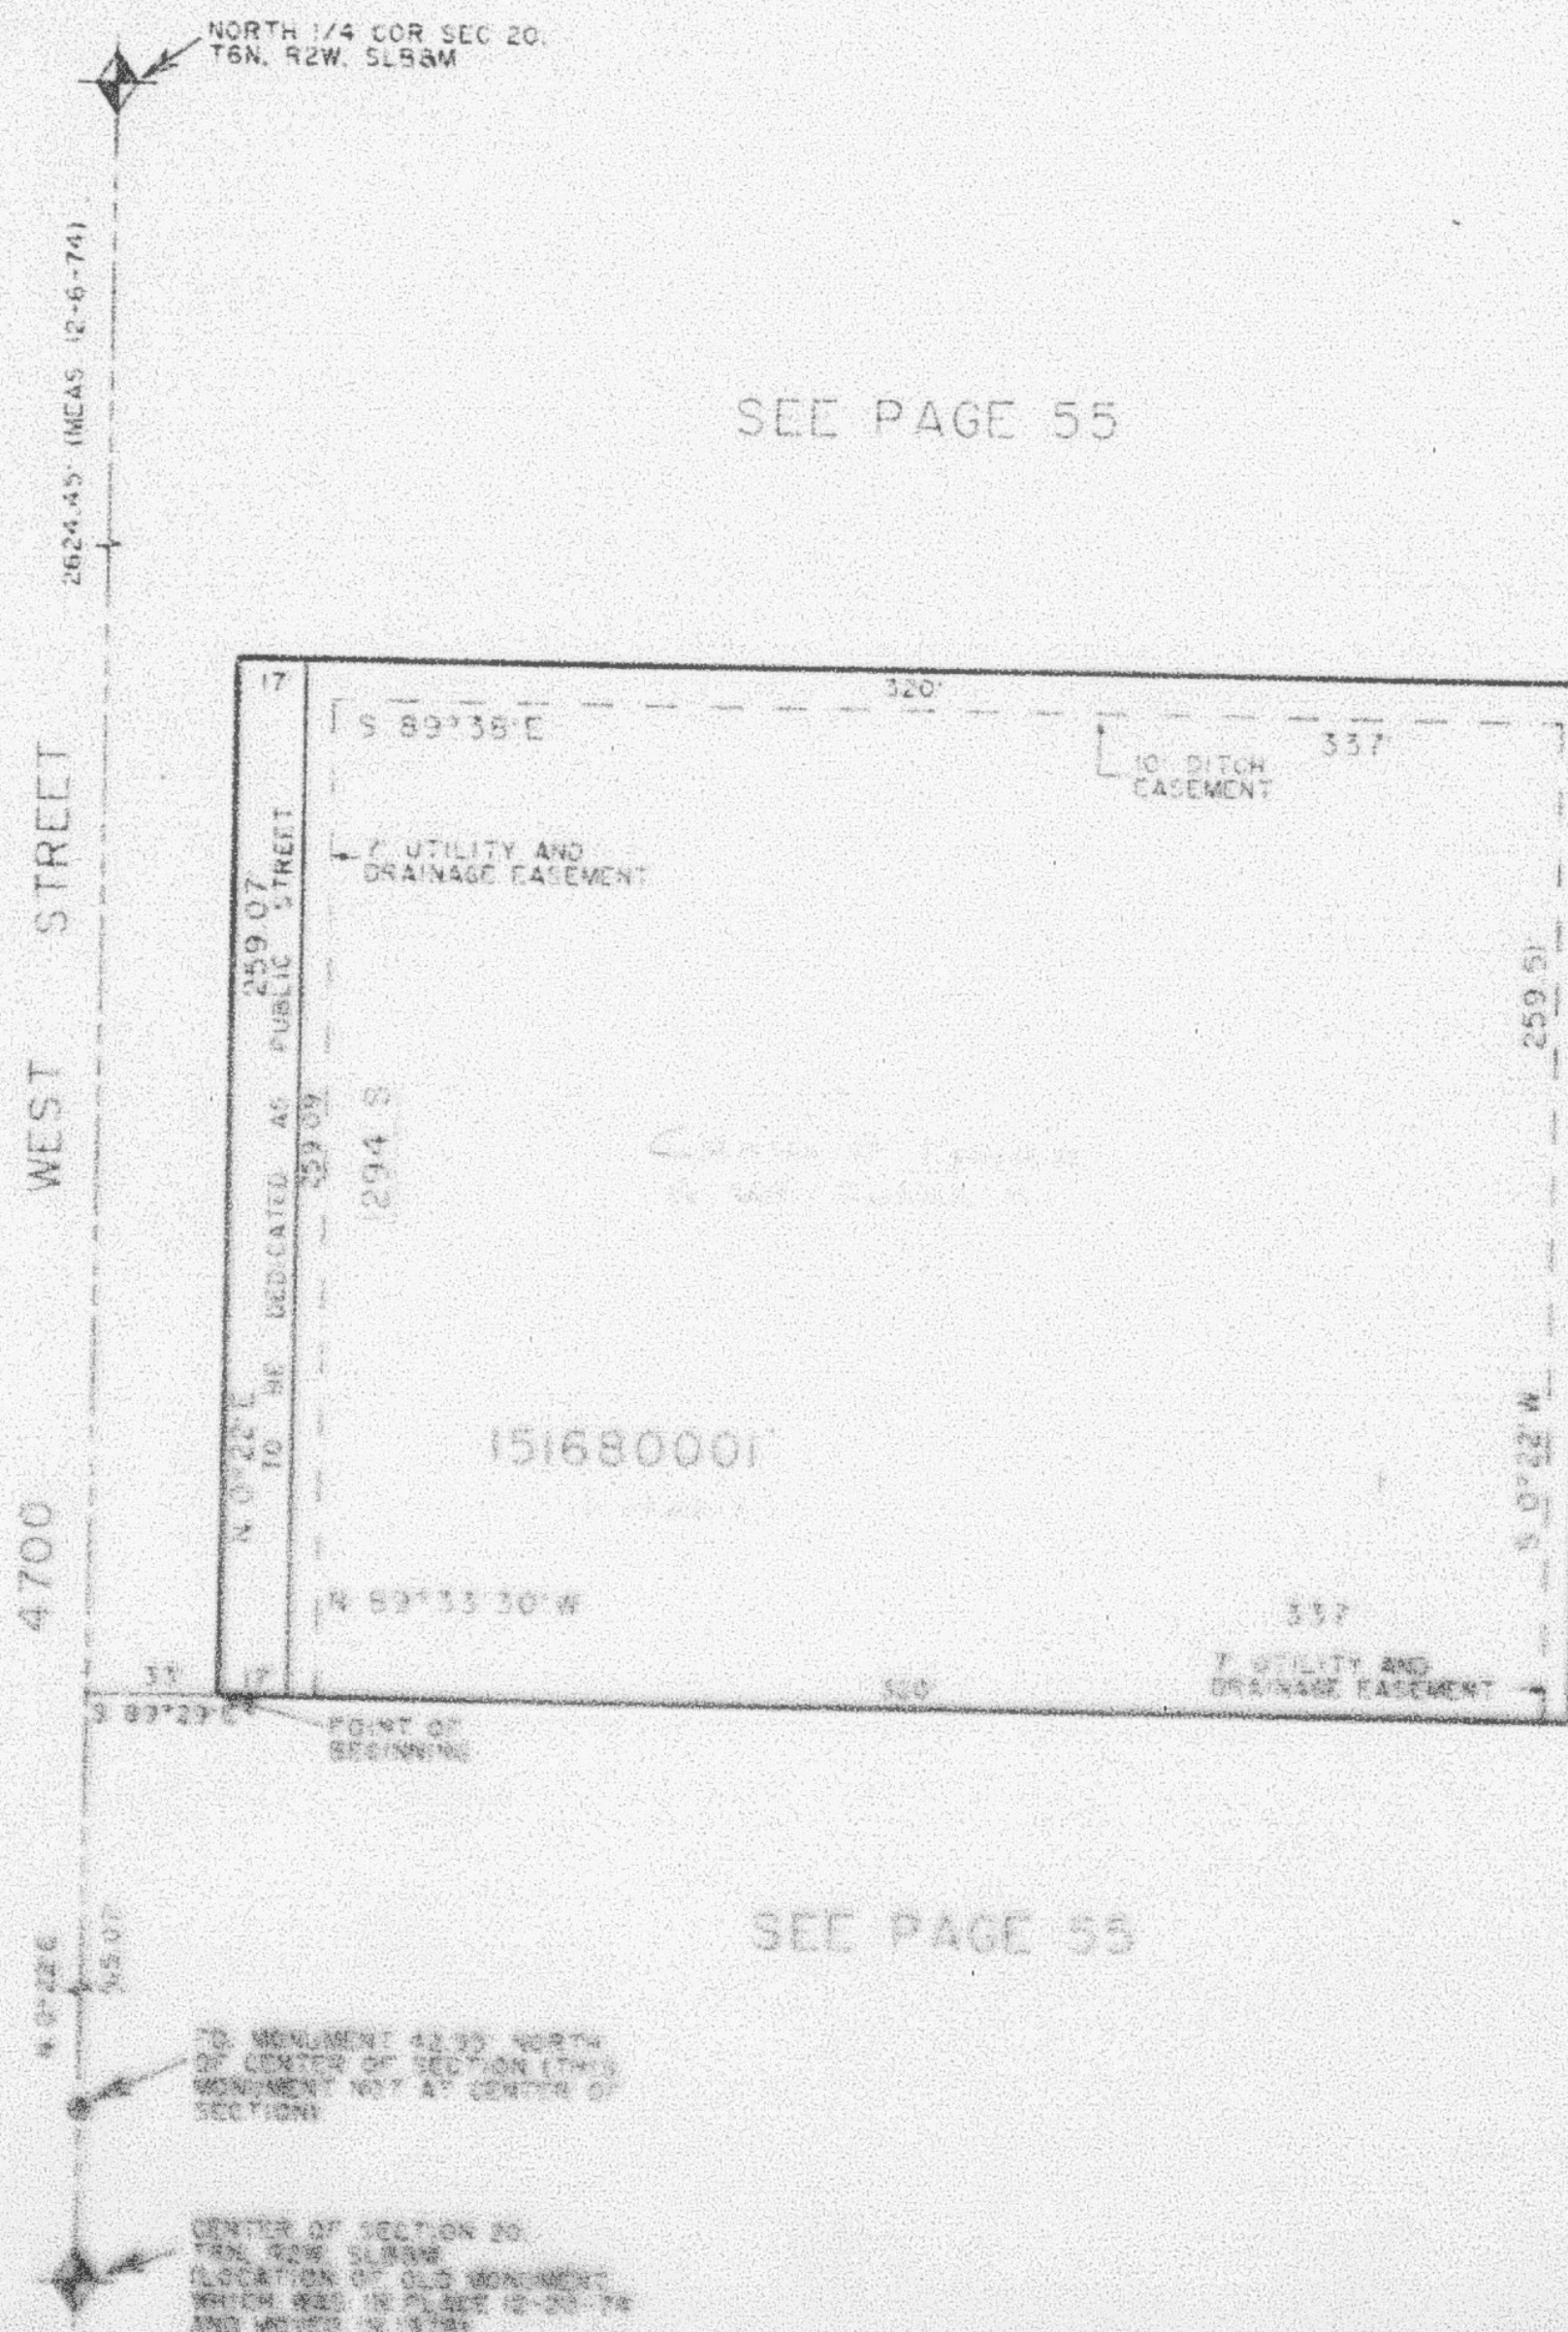

SEE PAGE 165

FOR COMPLETE ENG. DATA
 SEE ORIG. INDICATION PLAT
 IN BOOK 26, PAGE 52 OF RECORDS

SEE PAGE 55