

PART OF THE NE 1/4 OF SECTION 20, T.6N., R.2W., S.L.B. & M.

168

SUSIE ACRES

IN WEBER COUNTY

TAXING UNIT: 53


SCALE 1" TO 50'

NOTE:
WEBER COUNTY SURVEYORS BEARING ON
WEST LINE OF THE NE 1/4 OF SEC. 20,
T.6N., R.2W. IS GIVEN AS N 0°45'17" E
AND DISTANCE BETWEEN NORTH 1/4 COR.
MONUMENT AND THE MONUMENT WHICH IS
42' 00" NORTH OF CENTER OF SEC. IS
259' 50"

NORTH 1/4 COR. SEC. 20,
T.6N., R.2W., S.L.B. & M.

SEE PAGE 55

SEE PAGE
54

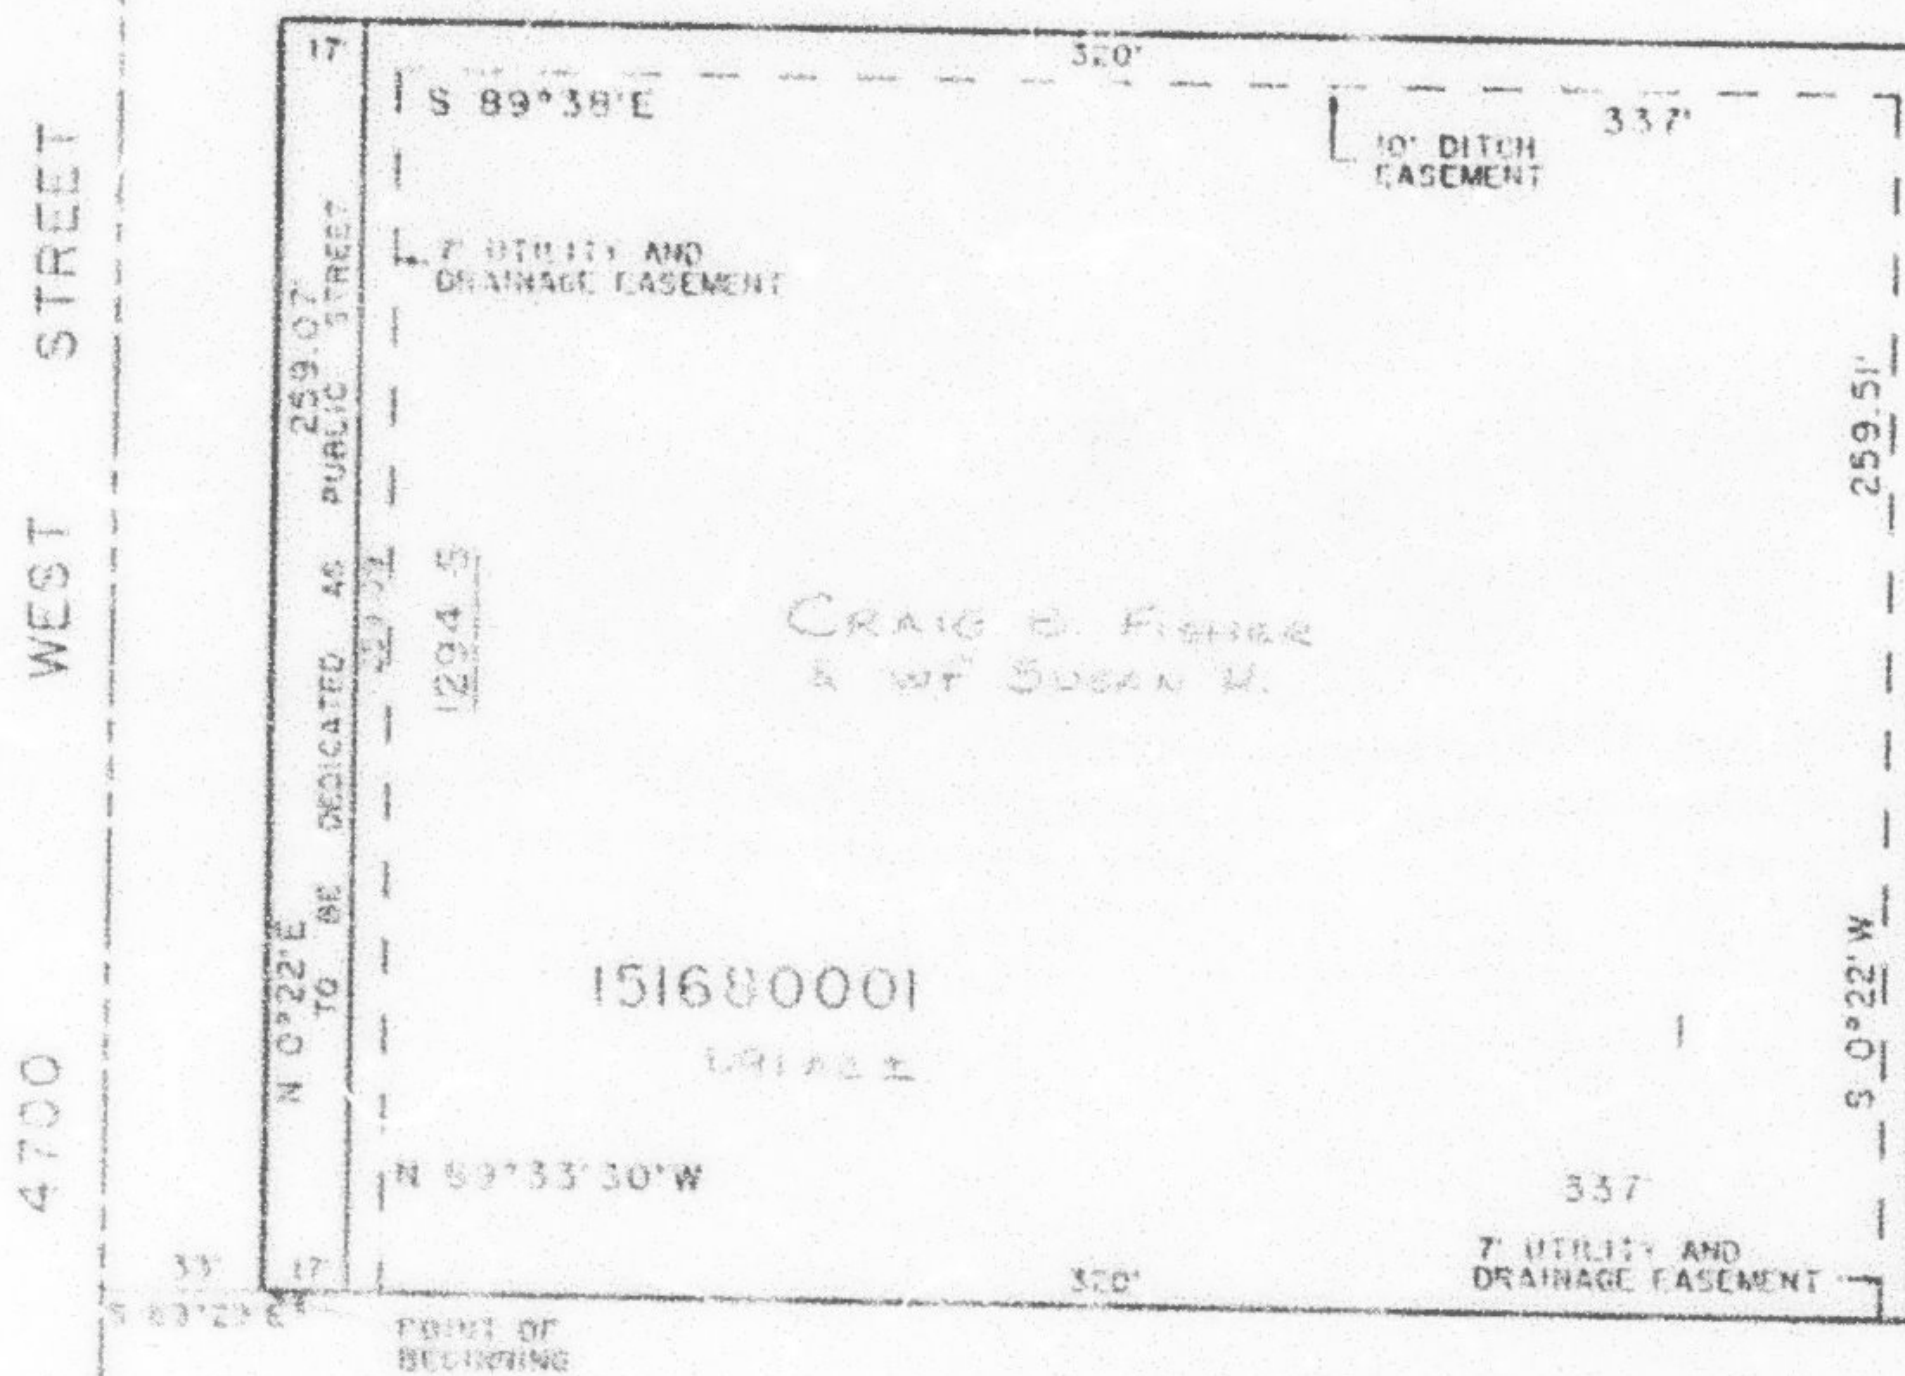

SEE PAGE 165

NOTE:
BEARING BASE IS FROM CENTRAL
FACE OF RAILROAD TRACKS AND
RIGHT OF WAY GIVEN AS S 89°38'E
ALSO SEE SUBDIVISION AND MISC.
SURVEYS IN THIS T.6N. & M.

TO MONUMENT 42' 00" NORTH
OF CENTER OF SECTION (THIS
MONUMENT NOT AT CENTER OF
SECTION)

CENTER OF SECTION 20,
T.6N., R.2W., S.L.B. & M.
(LOCATION OF OLD MONUMENT
WHICH WAS IN PLACE 12-20-74
AND MOVED IN 1976)

SEE PAGE 55

FOR COMPLETE ENG. DATA
SEE OR.G. DEDICATION PLAT
IN BOOK 28, PAGE 32 OF RECORDS.