

PART N.E. 1/4, SEC. 13, T.2N., R.2W., S.L.B., 6 M.

MEYERHOFFER NO. 4


IN WEBER COUNTY

TAXING UNIT: 17

SCALE 1"=50'


EXCEPT WHERE OTHERWISE SHOWN
ALL LOTS OWNED BY:
JUNE S. MEYERHOFFER, ET AL. TRUSTEES

SEE PAGE 35

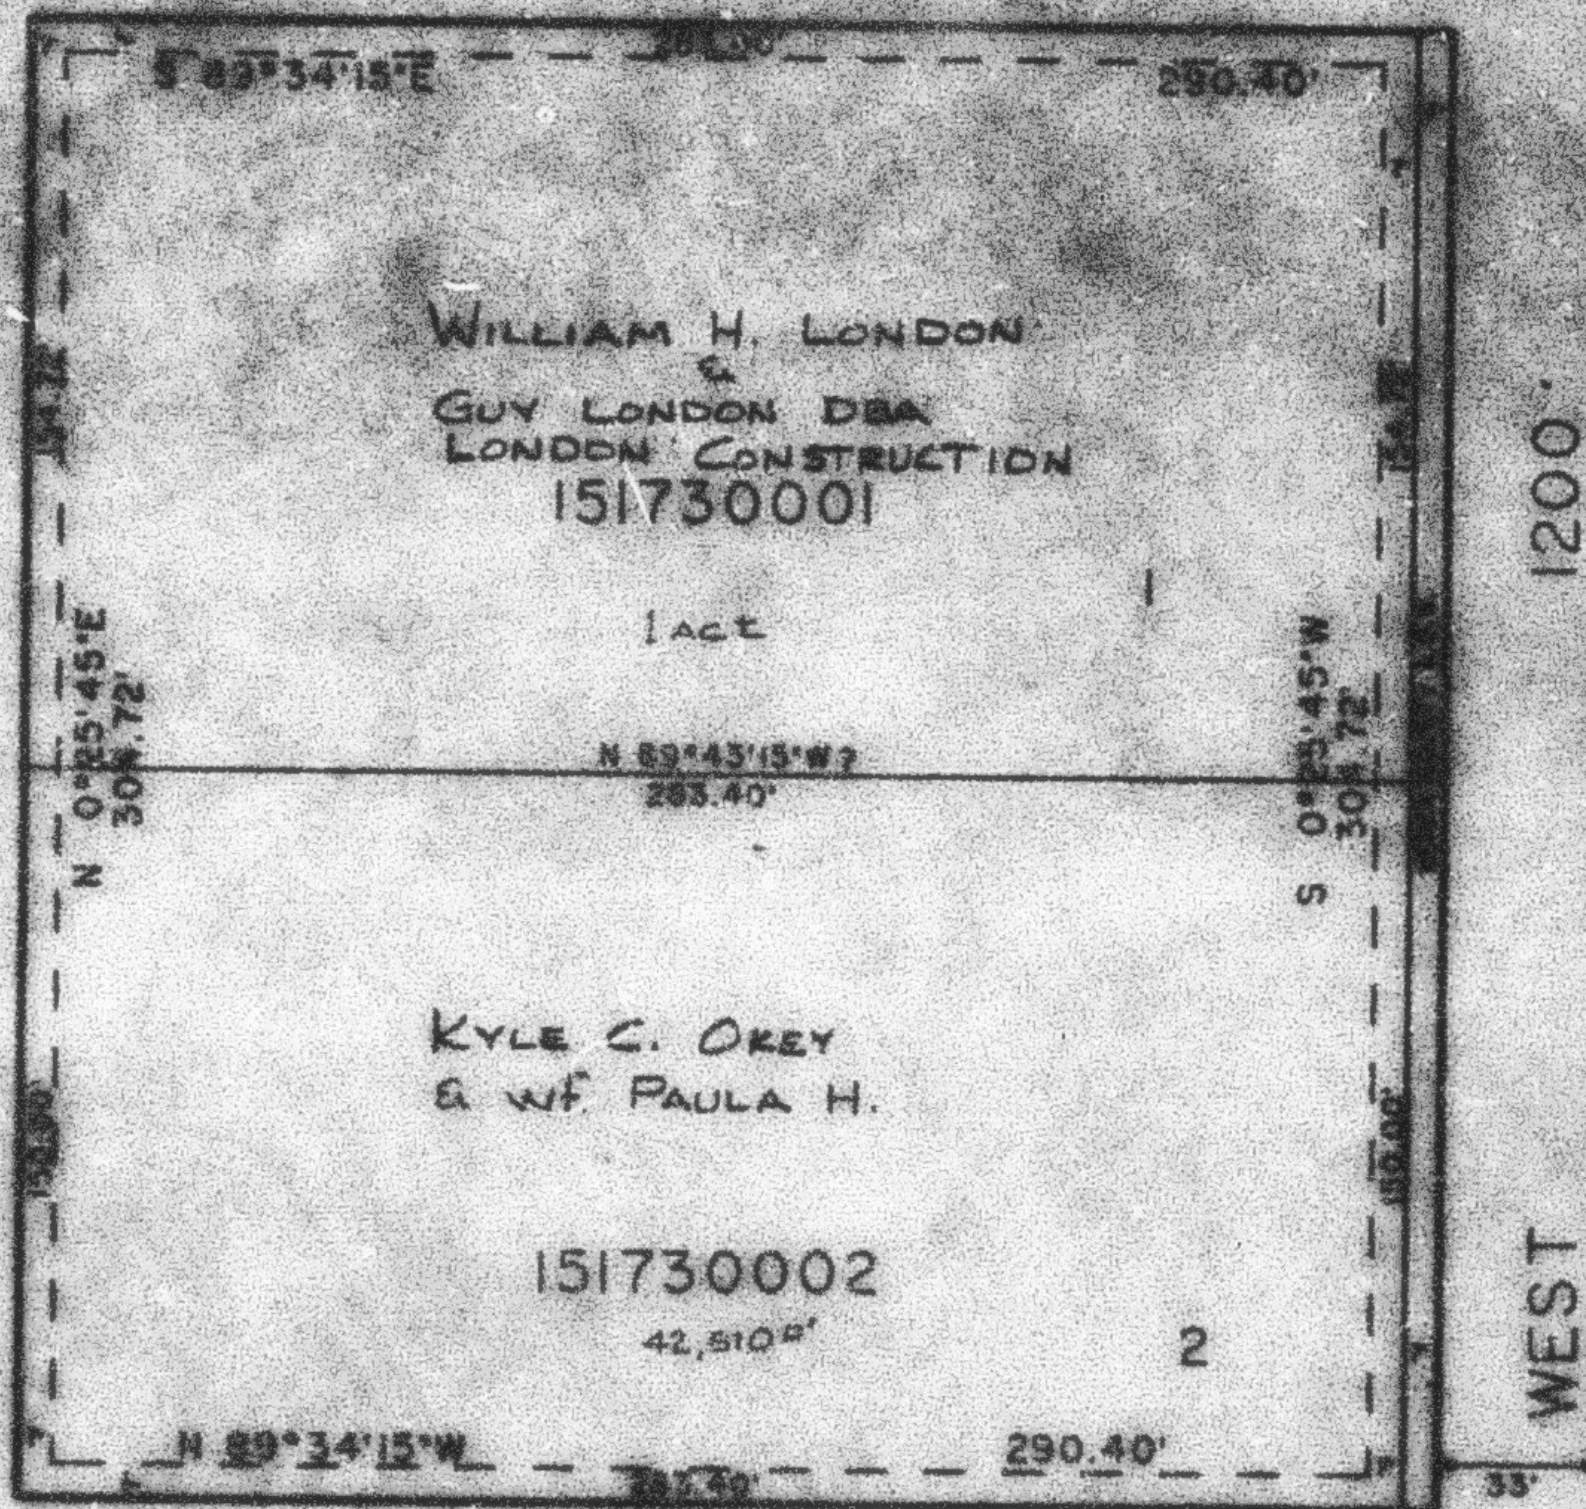

SEE PAGE 35

SEE PAGE 35

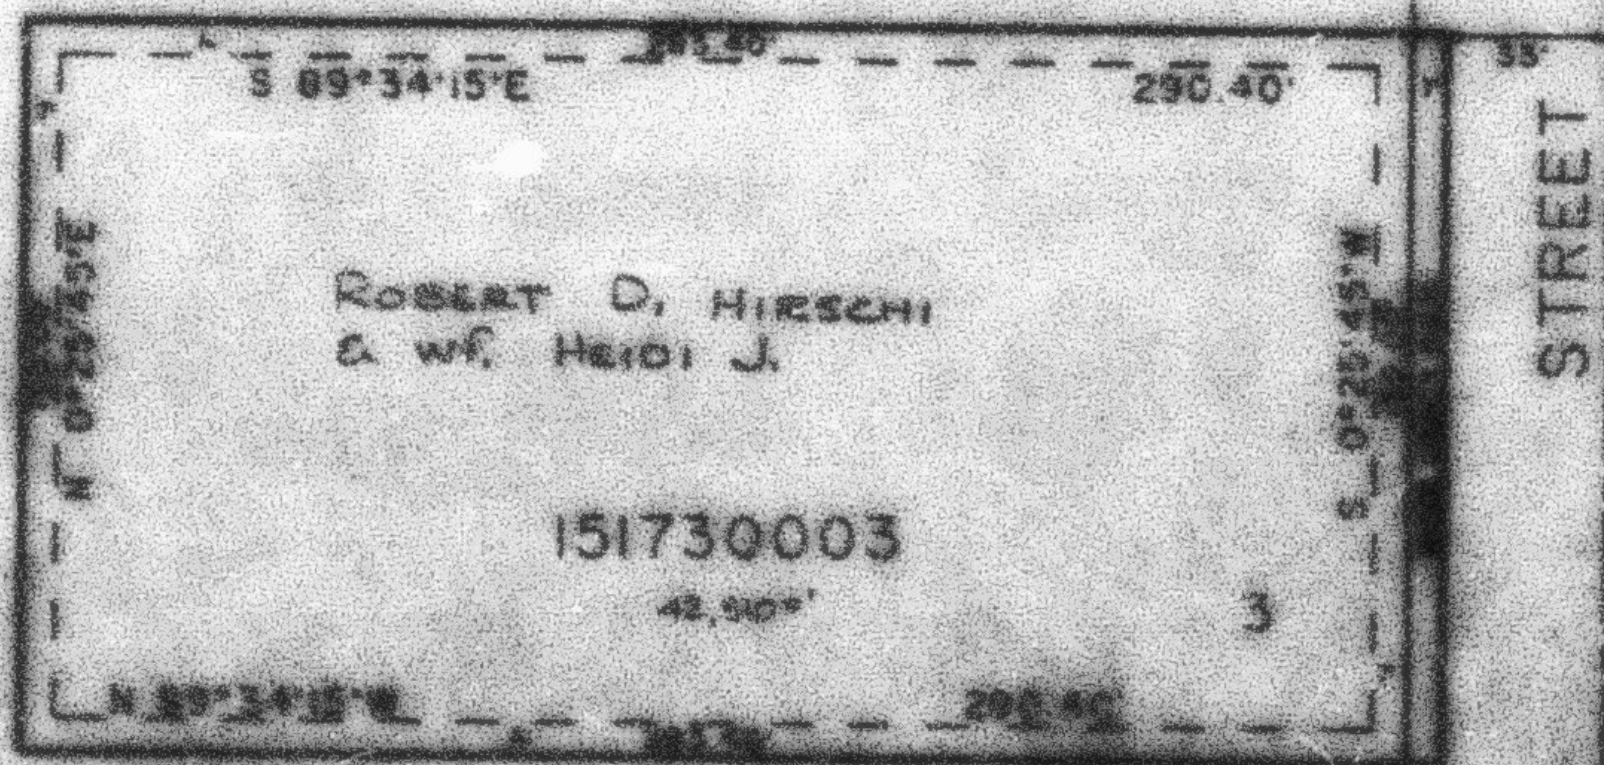

FOR COMPLETE ENG. DATA SEE
ORIGINAL RECONSTRUCTION PLAN IN
BOOK 29, PAGE 8 OF RECORDS

NOTE: 7 TYPICAL UTILITY EASEMENTS
EACH SIDE OF LOT LINES AS
SHOWN BY DASHED LINES

SEE PAGE 35