

PART N.E. 1/4, SEC. 13, T.6N., R.2W., S.L.B. 8 M.

173

MEYERHOFFER NO. 4


IN WEBER COUNTY

TAXING UNIT: 107

SCALE 1"=50'


EXCEPT WHERE OTHERWISE SHOWN  
ALL LOTS OWNED BY  
JUNE S. MEYERHOFFER, ET AL. TRUSTEES

SEE PAGE 35

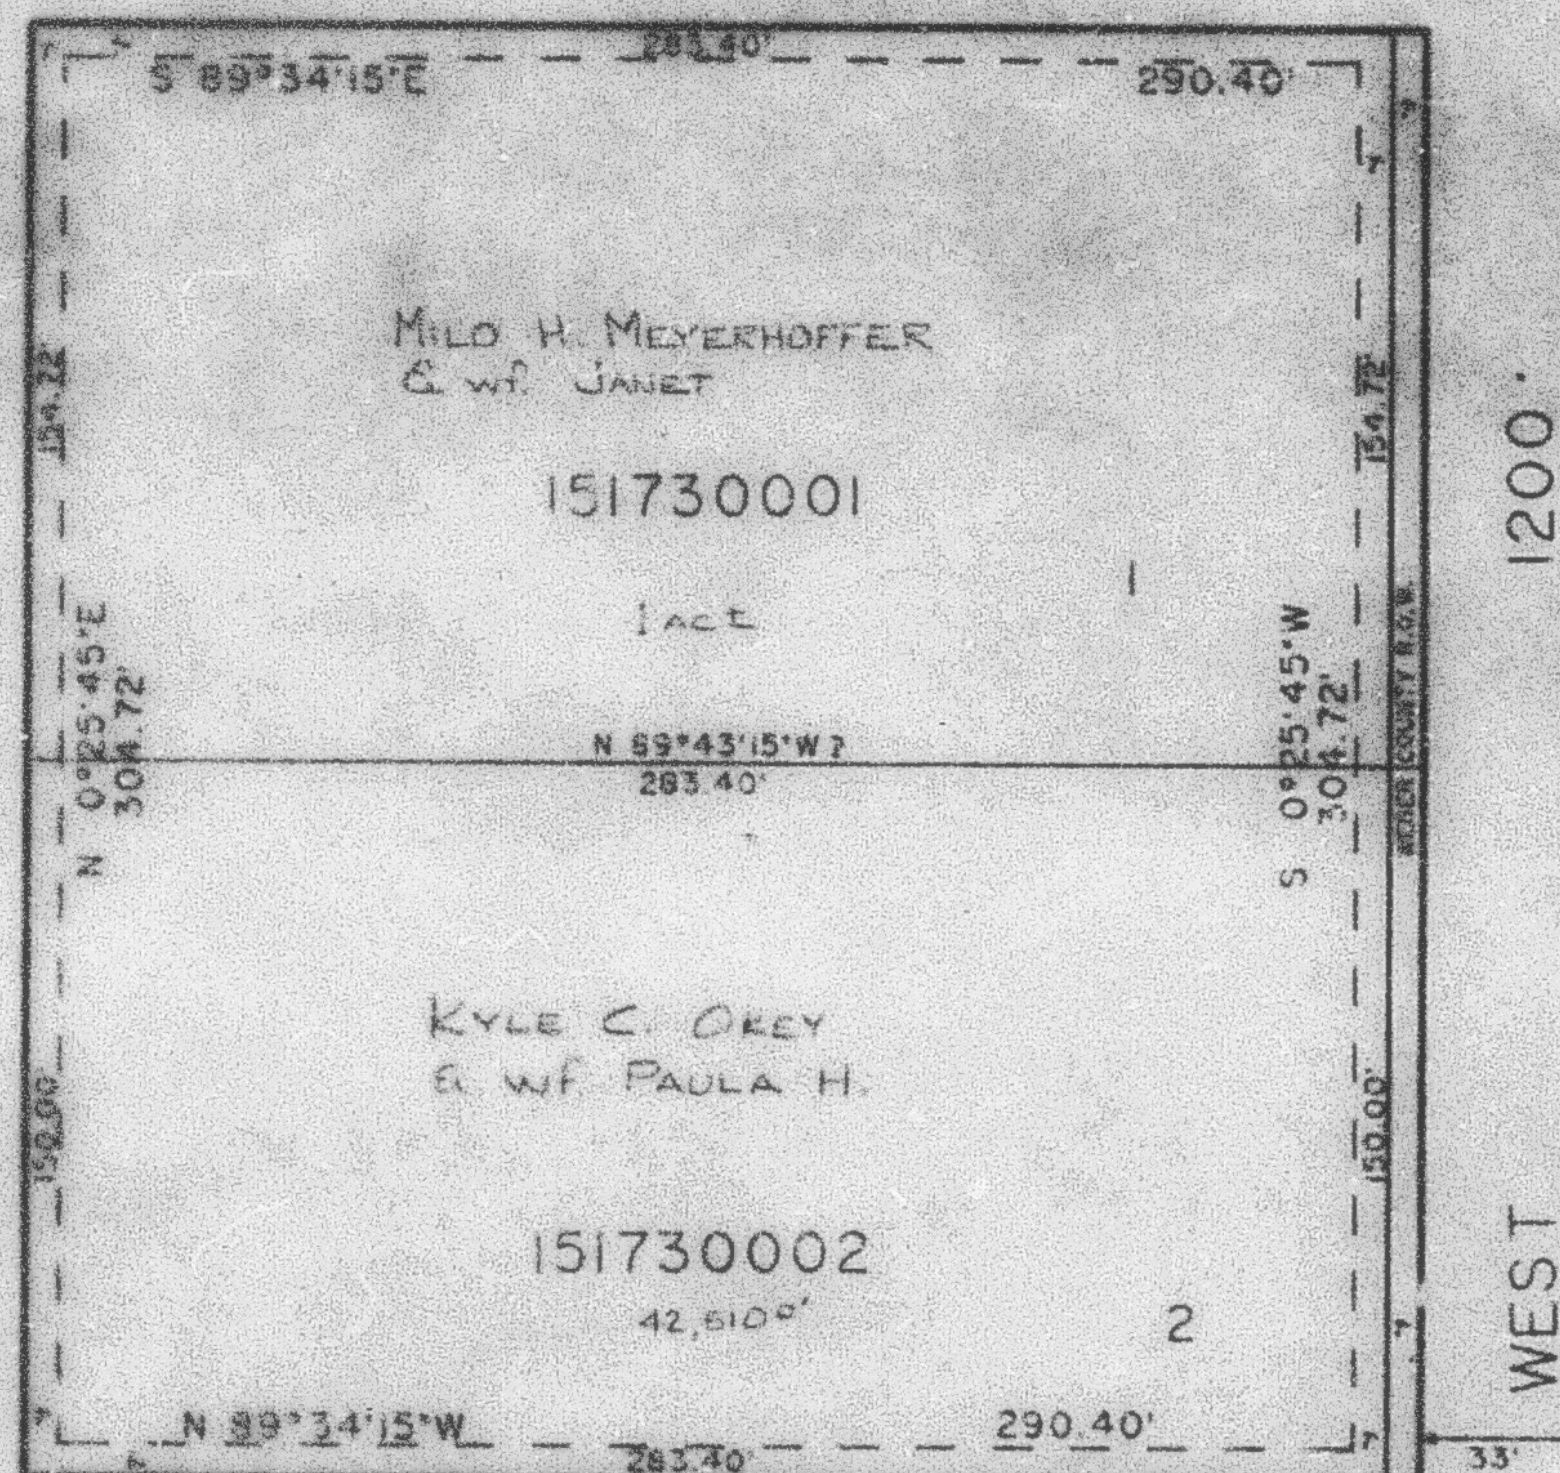

SEE PAGE 35

SEE PAGE 35

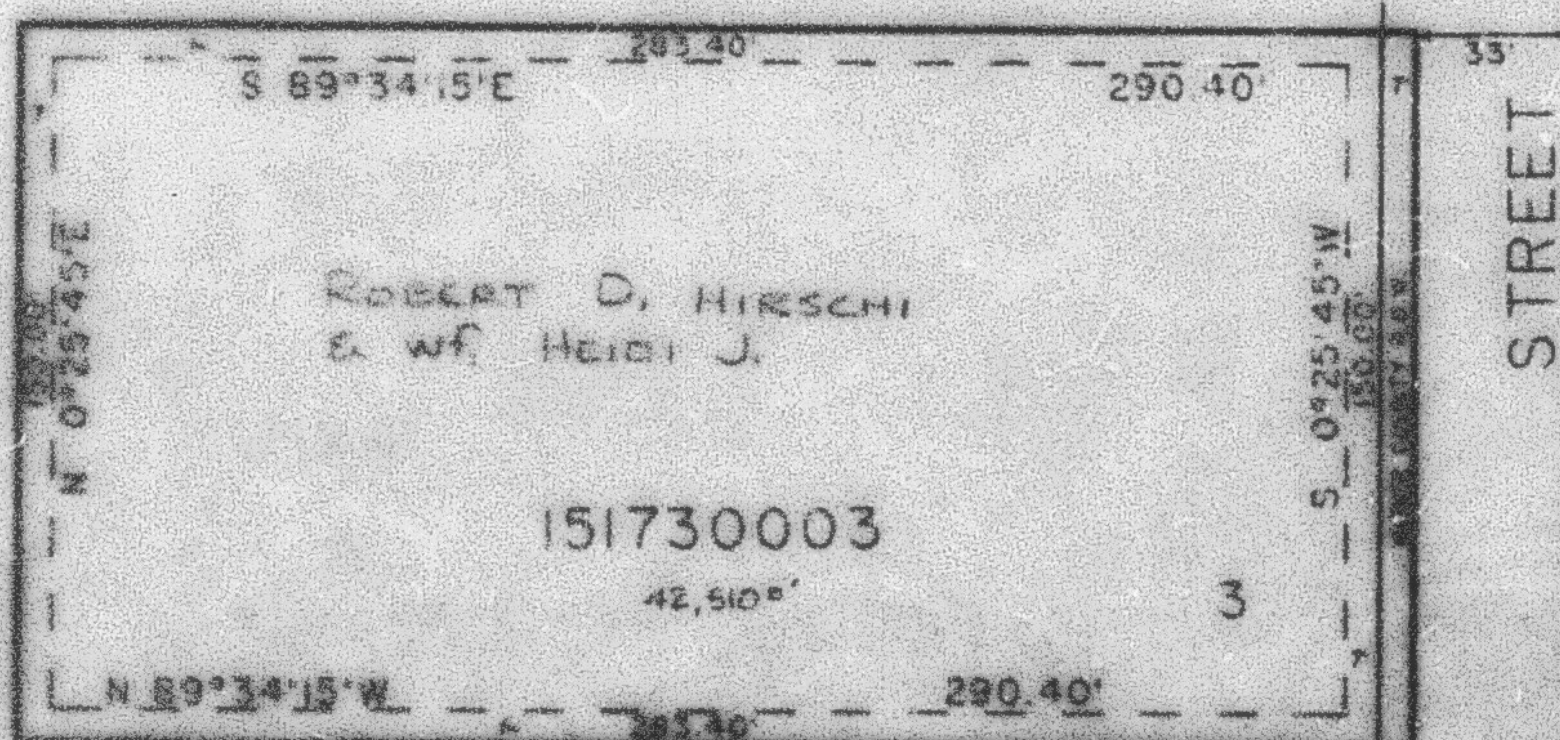

FOR COMPLETE ENG. DATA SEE  
ORIGINAL DEDICATION PLAT IN  
BOOK 29, PAGE 9 OF RECORDS

NOTE: 7' TYPICAL UTILITY EASEMENTS  
EACH SIDE OF LOT LINES AS  
SHOWN BY DASHED LINES

SEE PAGE 35

L.D.T. 4-97