

PART N.E. 1/4, SEC. 13, T.6N., R.2W., S.1.B. 8 W.

MEYERHOFFER NO. 4


IN WEBER COUNTY

TAXING UNIT: 107

SCALE 1"=50'


EXCEPT WHERE OTHERWISE SHOWN
ALL LOTS OWNED BY:
JUNE S. MEYERHOFFER, ET AL. TRUSTEES

SEE PAGE 35

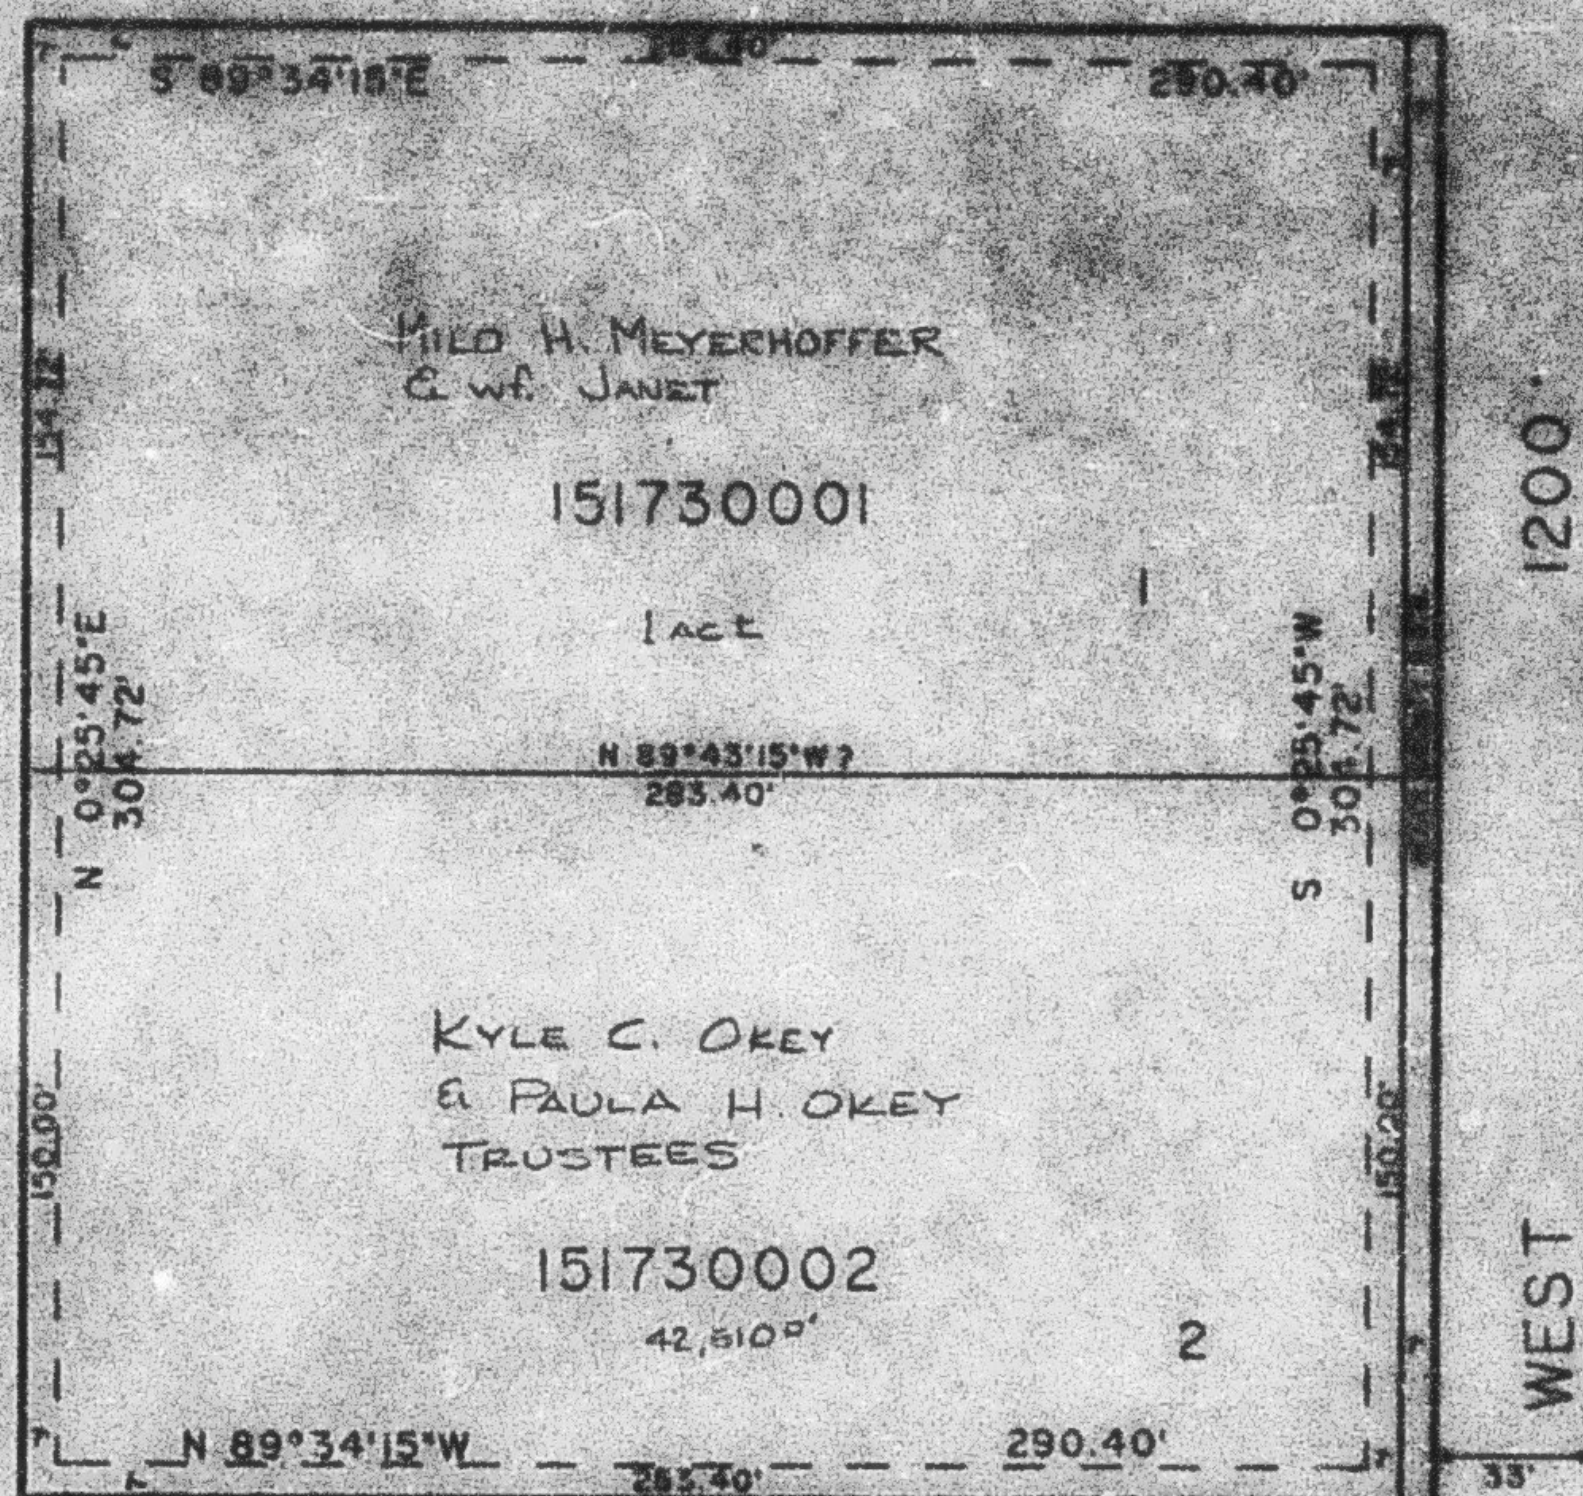

SEE PAGE 35

SEE PAGE 35

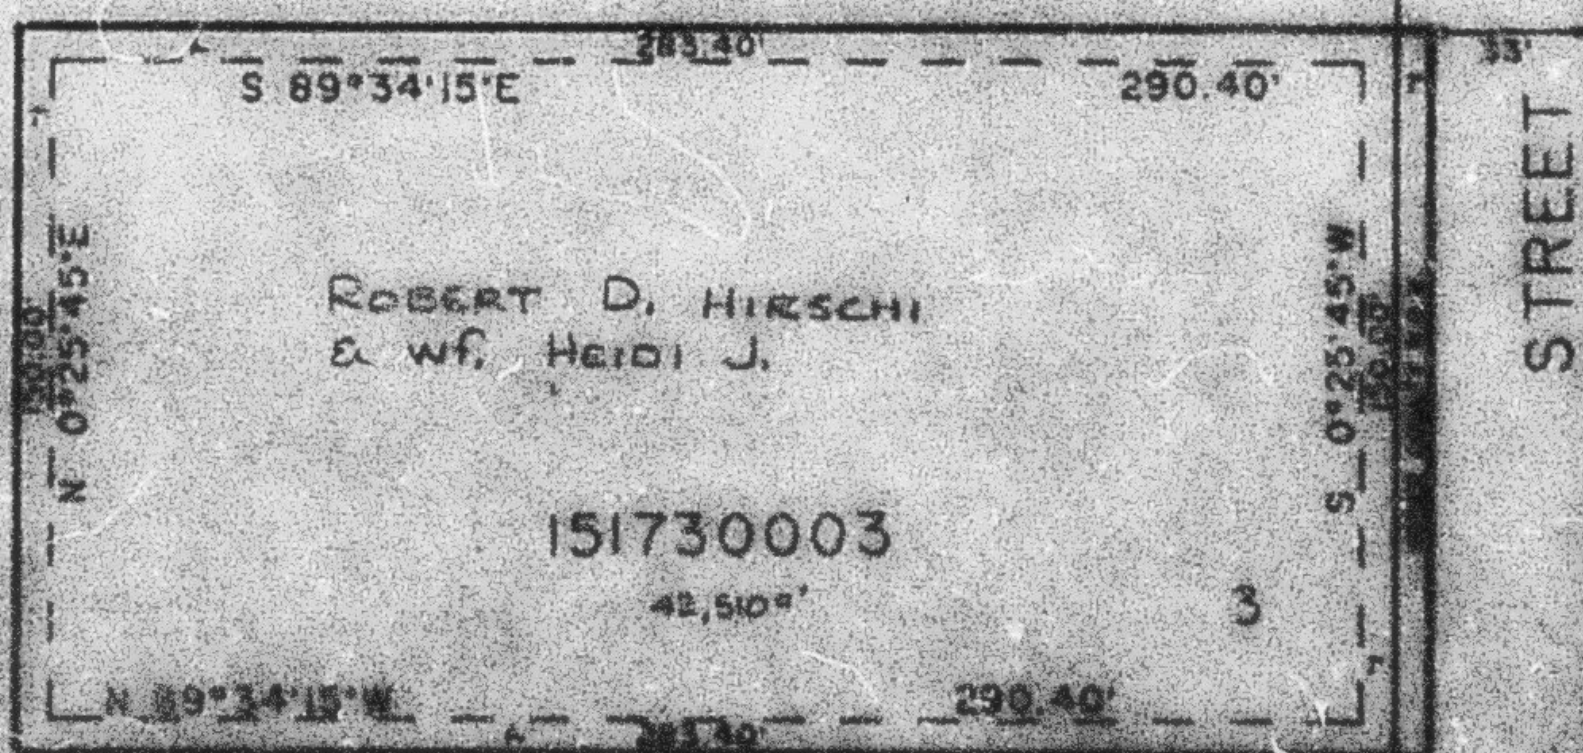

FOR COMPLETE ENG. DATA SEE
ORIGINAL RELOCATION PLAN IN
BOOK 25, PAGE 5 OF RECORDS

NOTE: 7' TYPICAL UTILITY EASEMENTS
EACH SIDE OF LOT LINES AS
SHOWN BY DASHED LINES

SEE PAGE 35