

PART OF THE S.E. 1/4 SECTION 13, T.6N., R.2W., S.L.B. & M.
K AND D ACRES SUBDIVISION


TAXING UNIT: 17

IN WEBER COUNTY
SCALE 1"=50'

* LYNN STEPHENS SUB

** G AND M SUB

SEE PAGE 36

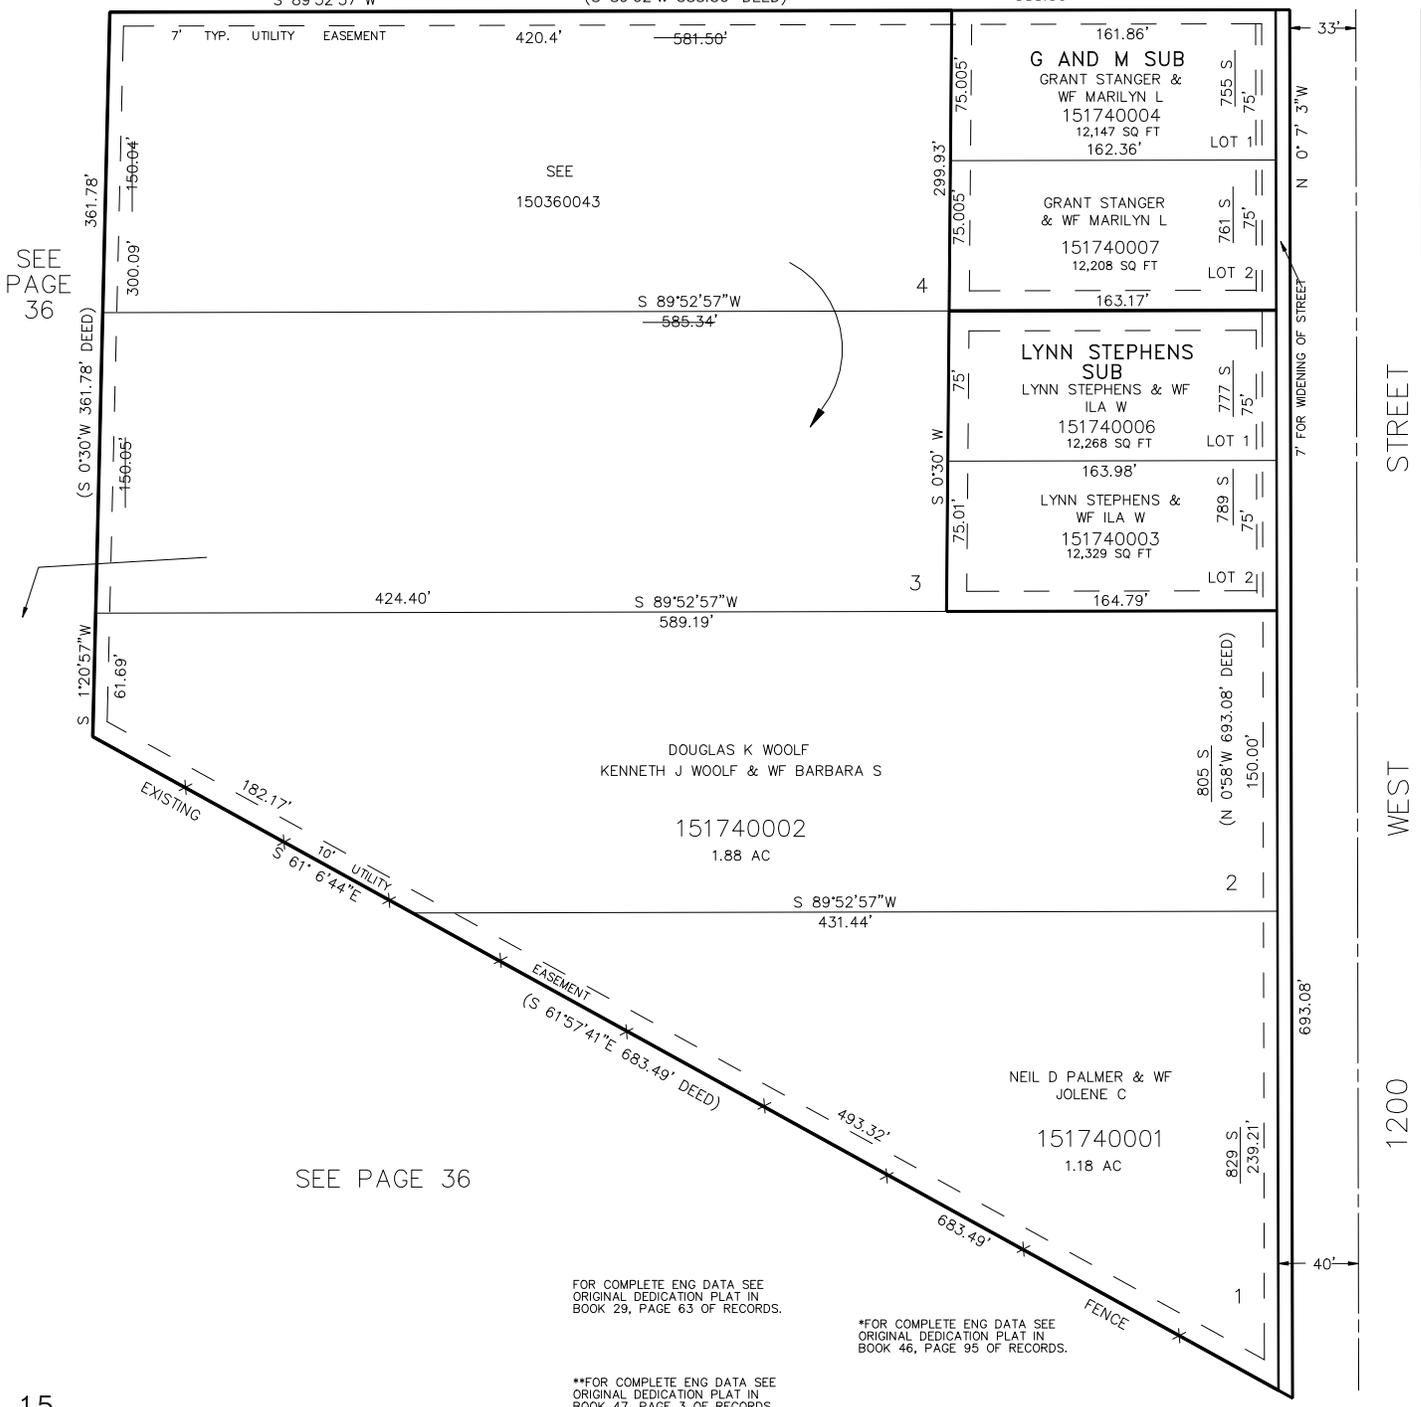

SEE PAGE 36

SEE PAGE 36

SEE PAGE 36

FOR COMPLETE ENG DATA SEE ORIGINAL DEDICATION PLAT IN BOOK 29, PAGE 63 OF RECORDS.

*FOR COMPLETE ENG DATA SEE ORIGINAL DEDICATION PLAT IN BOOK 46, PAGE 95 OF RECORDS.

**FOR COMPLETE ENG DATA SEE ORIGINAL DEDICATION PLAT IN BOOK 47, PAGE 3 OF RECORDS.