

PART OF THE S.E. 1/4 SECTION 13, T.6N., R.2W., S.L.B. & M.  
K AND D ACRES SUBDIVISION


TAXING UNIT: 17 & 407

IN WEBER COUNTY  
SCALE 1"=50'

\* LYNN STEPHENS SUB

\*\* G AND M SUB

SEE PAGE 36

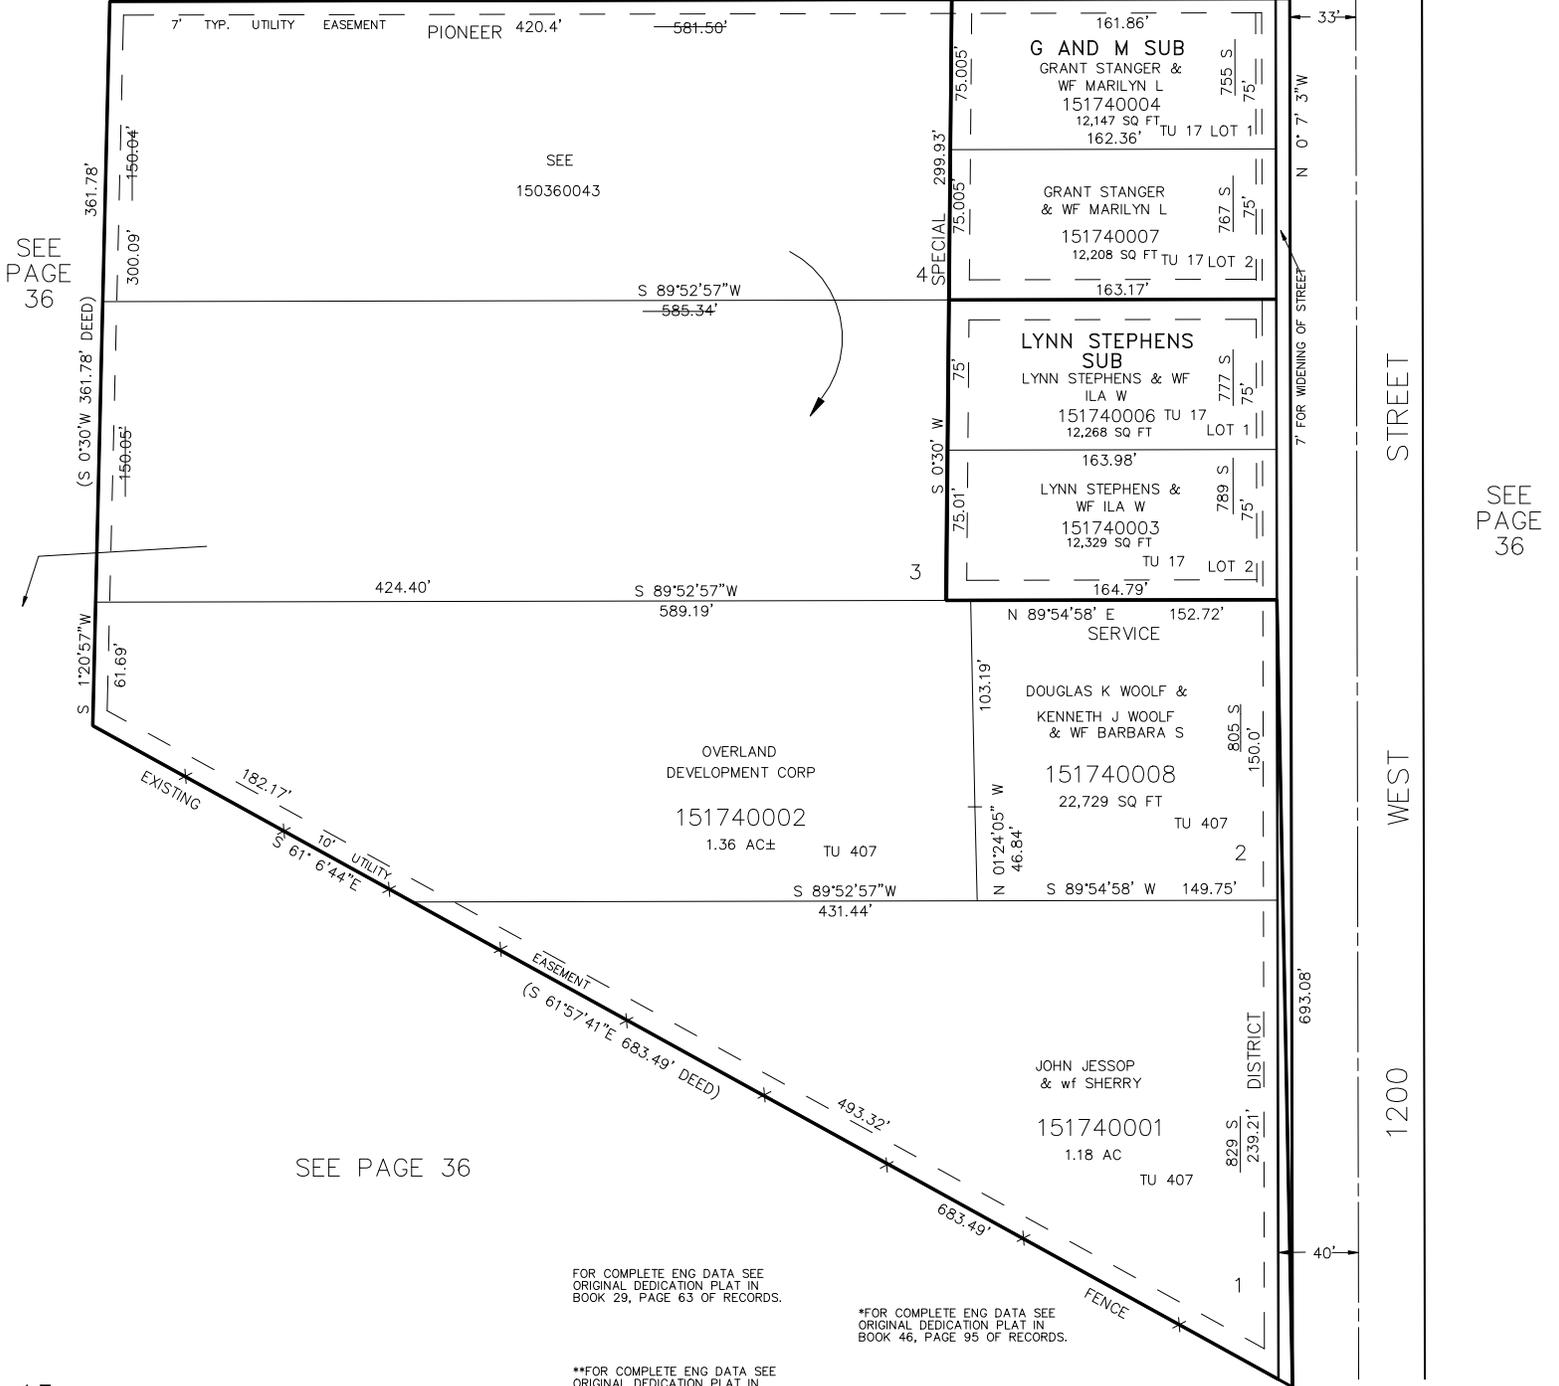

SEE PAGE 36

SEE PAGE 36

SEE PAGE 36

FOR COMPLETE ENG DATA SEE ORIGINAL DEDICATION PLAT IN BOOK 29, PAGE 63 OF RECORDS.

\*FOR COMPLETE ENG DATA SEE ORIGINAL DEDICATION PLAT IN BOOK 46, PAGE 95 OF RECORDS.

\*\*FOR COMPLETE ENG DATA SEE ORIGINAL DEDICATION PLAT IN BOOK 47, PAGE 3 OF RECORDS.