

PART OF THE N.E. 1/4 OF SEC. 5, T.6N., R.2W., S.L.B.8 M.

KAMELOT SUBDIVISION NO.1

LOTS 1-13

IN PLAIN CITY


TAXING UNIT: 21

SCALE 1"=50'

176

SEE PAGE 15

EXCEPT WHERE OTHERWISE SHOWN,
ALL LOTS ARE OWNED BY:
RANDY E. MARRIOTT & WIFE KAMI F.
& GEORGE N. FRANCIS & WIFE GWEN F.

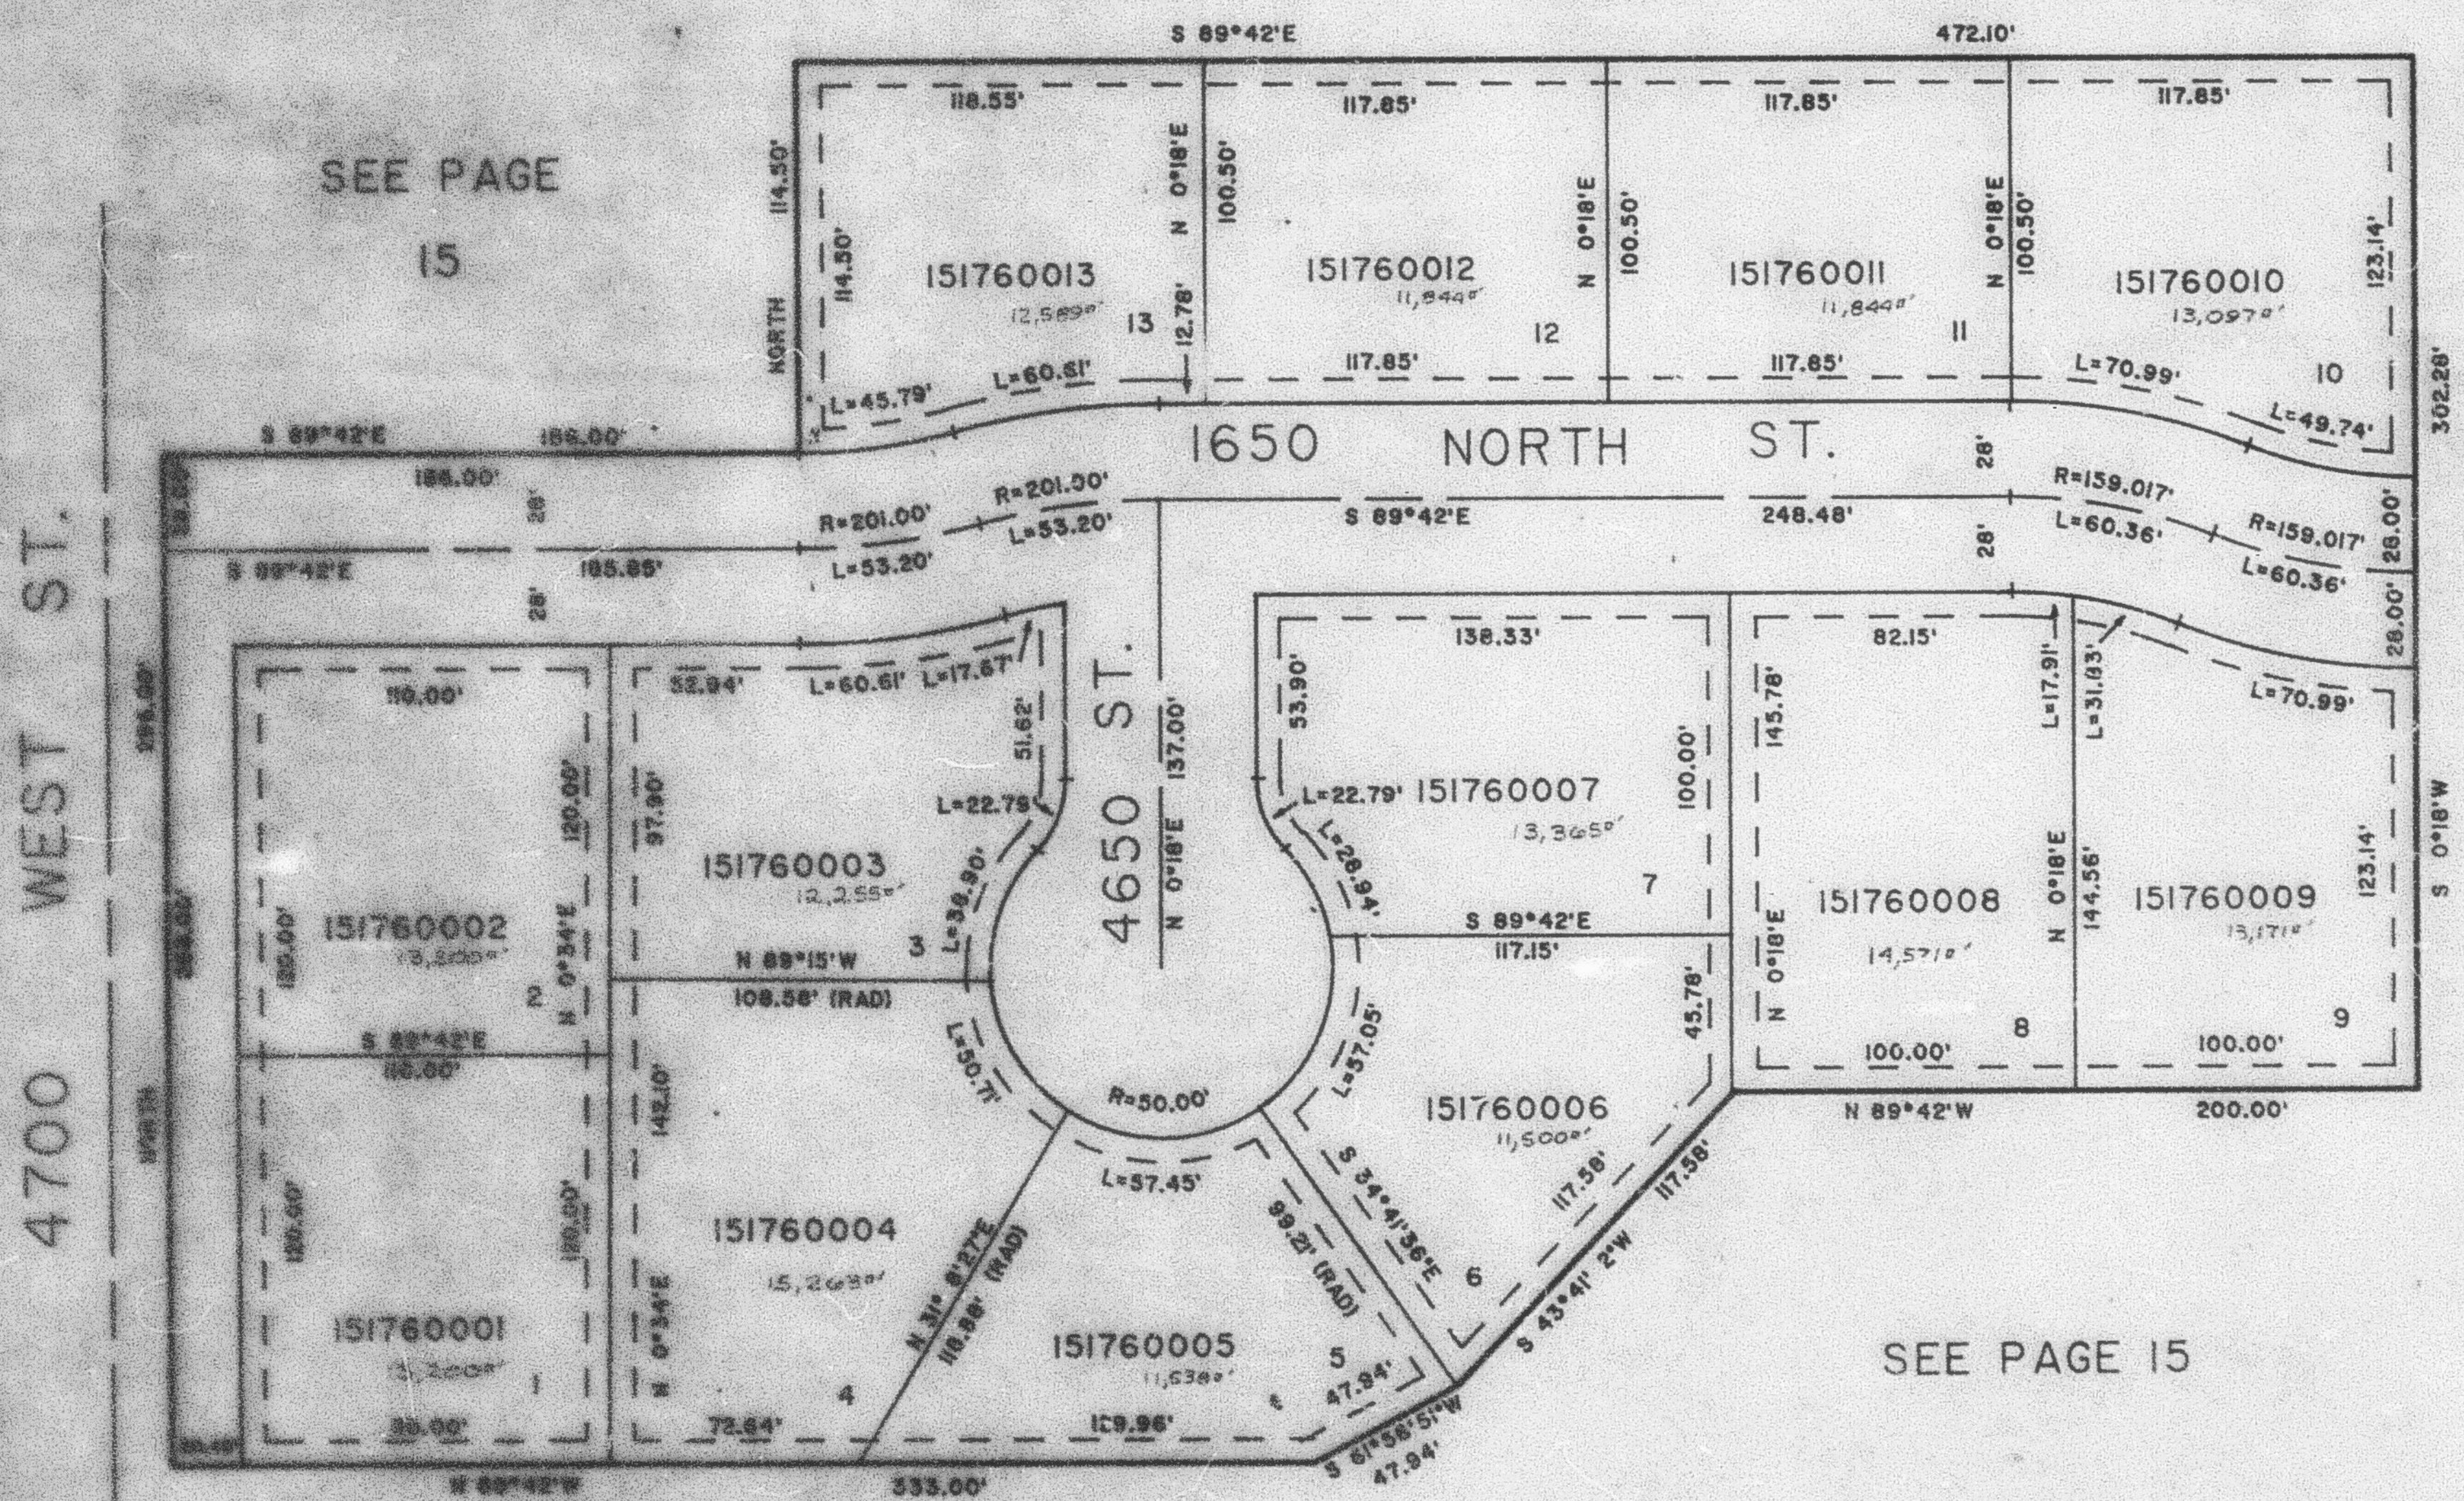

SEE PAGE 15

SEE PAGE 15

SEE PAGE 15

1. ALL LOTS & BOUNDARY CORNERS
ARE TO BE PLACED BY SURVEY
EXCEPT AS OTHERWISE SHOWN.

FOR COMPLETE ENG. DATA SEE
ORIGINAL DEDICATION PLAT IN
IN BOOK 30, PAGE 51, OF RECORDS.

LHK 6-88