

PART OF THE N.E. 1/4 OF SEC. 5, T.6N., R.2W., S.L.B. & M.
KAMELOT SUBDIVISION NO.1


176

LOTS 5-13
 AND AMD LOTS 1-4
 IN PLAIN CITY

TAXING UNIT: 21

SCALE 1"=50'

SEE PAGE 15

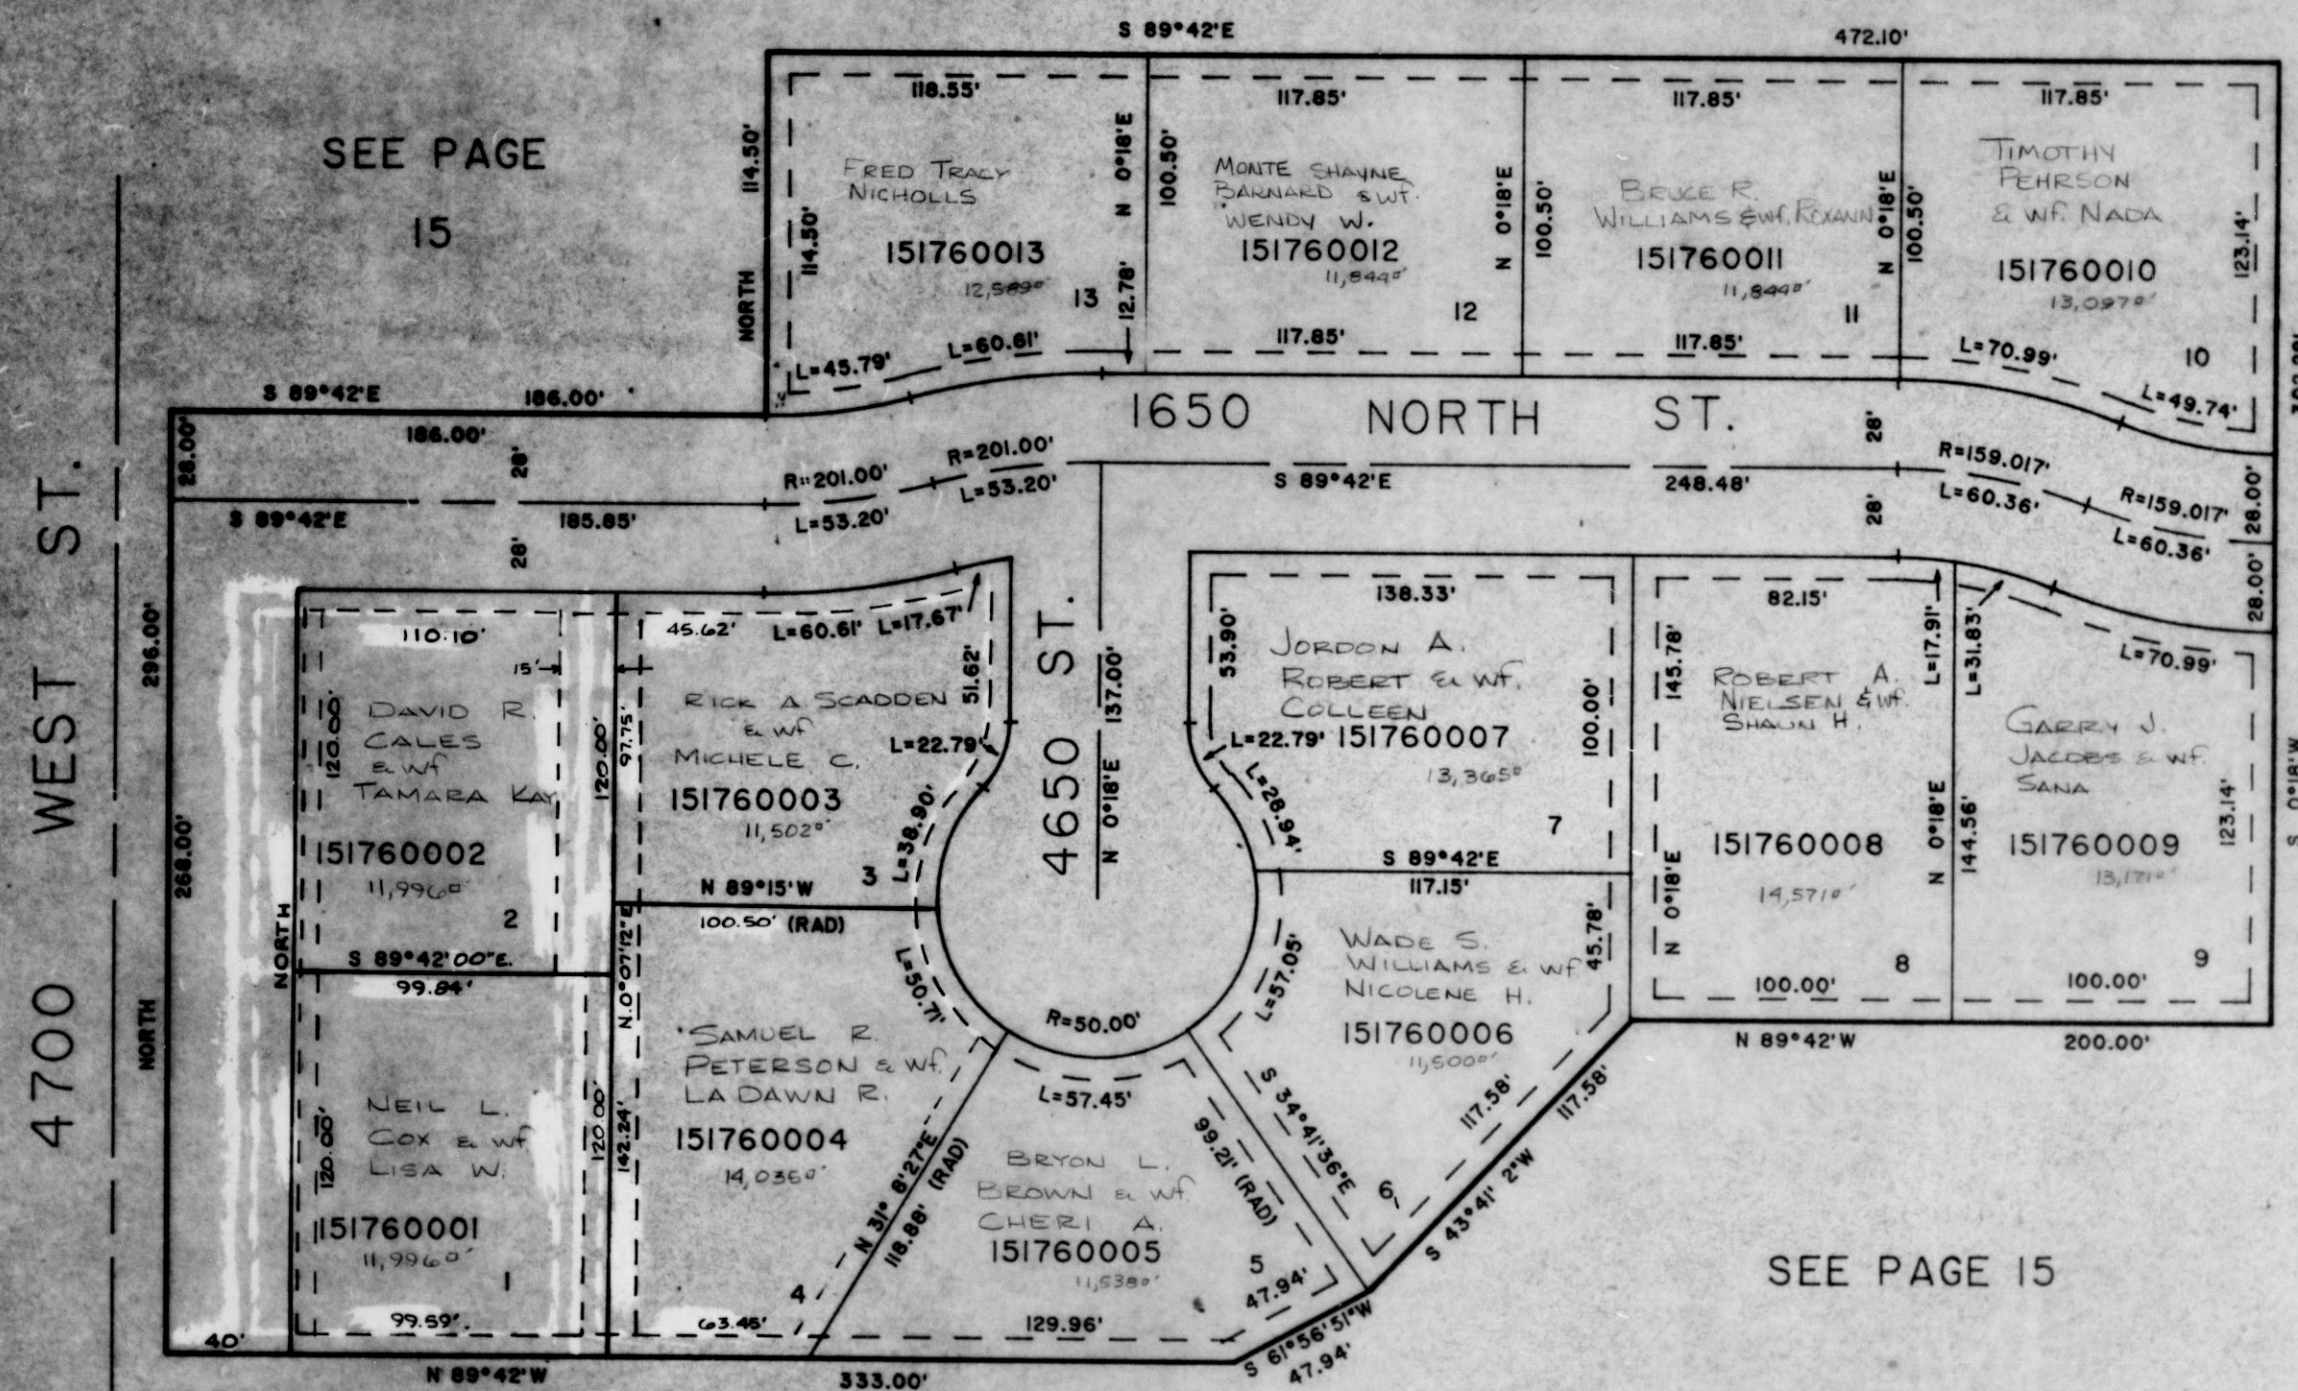

SEE PAGE
 15

SEE
 PAGE
 15

SEE PAGE 15

SEE PAGE 15

UTILITY & DRAINAGE EASEMENTS
 EACH SIDE OF PROPERTY LINE
 AS INDICATED BY DASHED LINES
 EXCEPT AS OTHERWISE SHOWN.

MEASUREMENT VACATED
 2-5-90 BY 1975 P-1535

FOR COMPLETE ENG. DATA SEE
 ORIGINAL DEDICATION PLAT IN
 IN BOOK 30, PAGE 51, OF RECORDS.

AMD. LOTS 1-4, SEE DED.
 PLAT IN BOOK 33, PAGE 72,
 AND BOOK 33, PAGE 7B, OF
 RECORDS.