

PART OF THE N.E. 1/4 OF SEC. 5, T.6N., R.2W., S.L.B. & M.

176


KAMELOT SUBDIVISION NO.1

LOTS 5-13
AND AND LOTS 1-4
IN PLAIN CITY

PLANNING UNIT, 31

SCALE 1"=50'

SEE PAGE 15

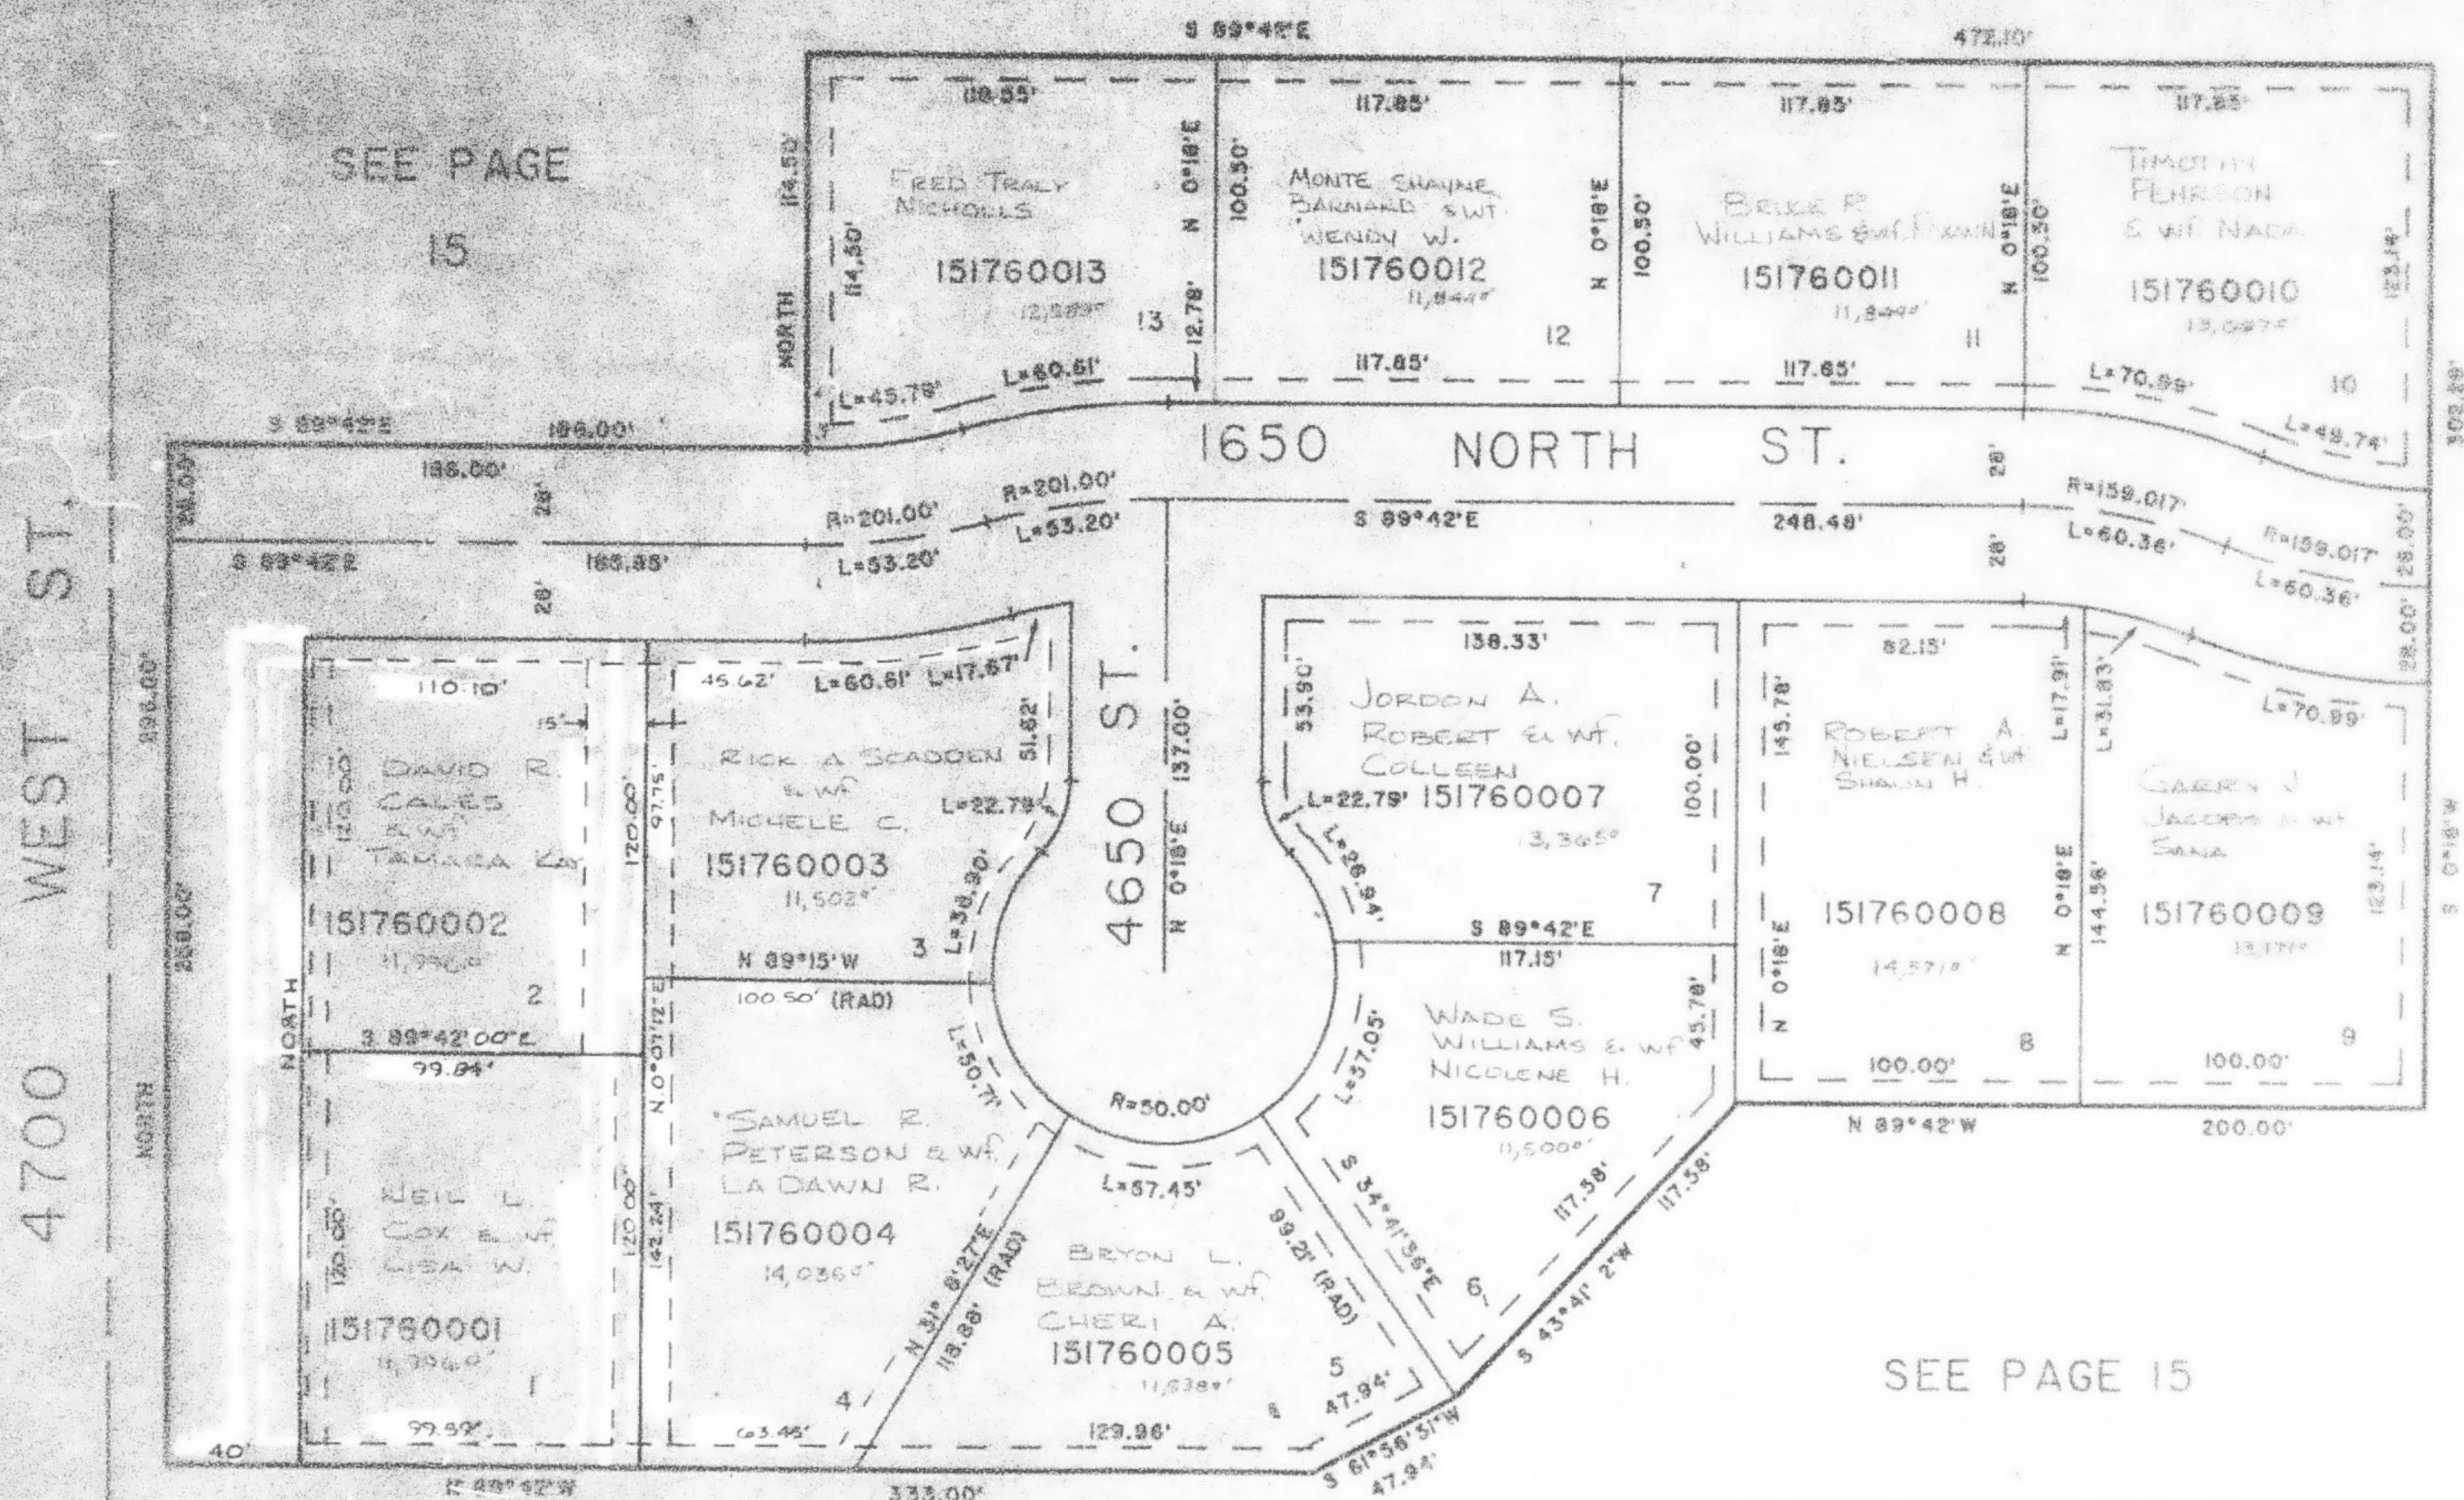

UTILITY & DRAINAGE EASEMENTS
EACH SIDE OF PROPERTY LINE
AS INDICATED BY DASHED LINES
EXCEPT AS OTHERWISE SHOWN.

EASEMENT VACATED
2-5-70 BY 1575 P.1535

FOR COMPLETE ENG. DATA SEE
ORIGINAL DEDICATION PLAT IN
BOOK 30, PAGE 51, OF RECORDS.

AND LOTS 1-4, SEE DED
PLAT IN BOOK 33, PAGE 72,
AND BOOK 33, PAGE 78, OF
RECORDS.