

PART OF THE N.E. 1/4 OF SEC. 5, T.6N., R.2W., S.L.B.8 M.

176


KAMELOT SUBDIVISION NO.1

LOTS 5-13
AND AMD. LOTS 1-4
IN PLAIN CITY

TAXING UNIT: 21

SCALE 1"=50'

SEE PAGE 15

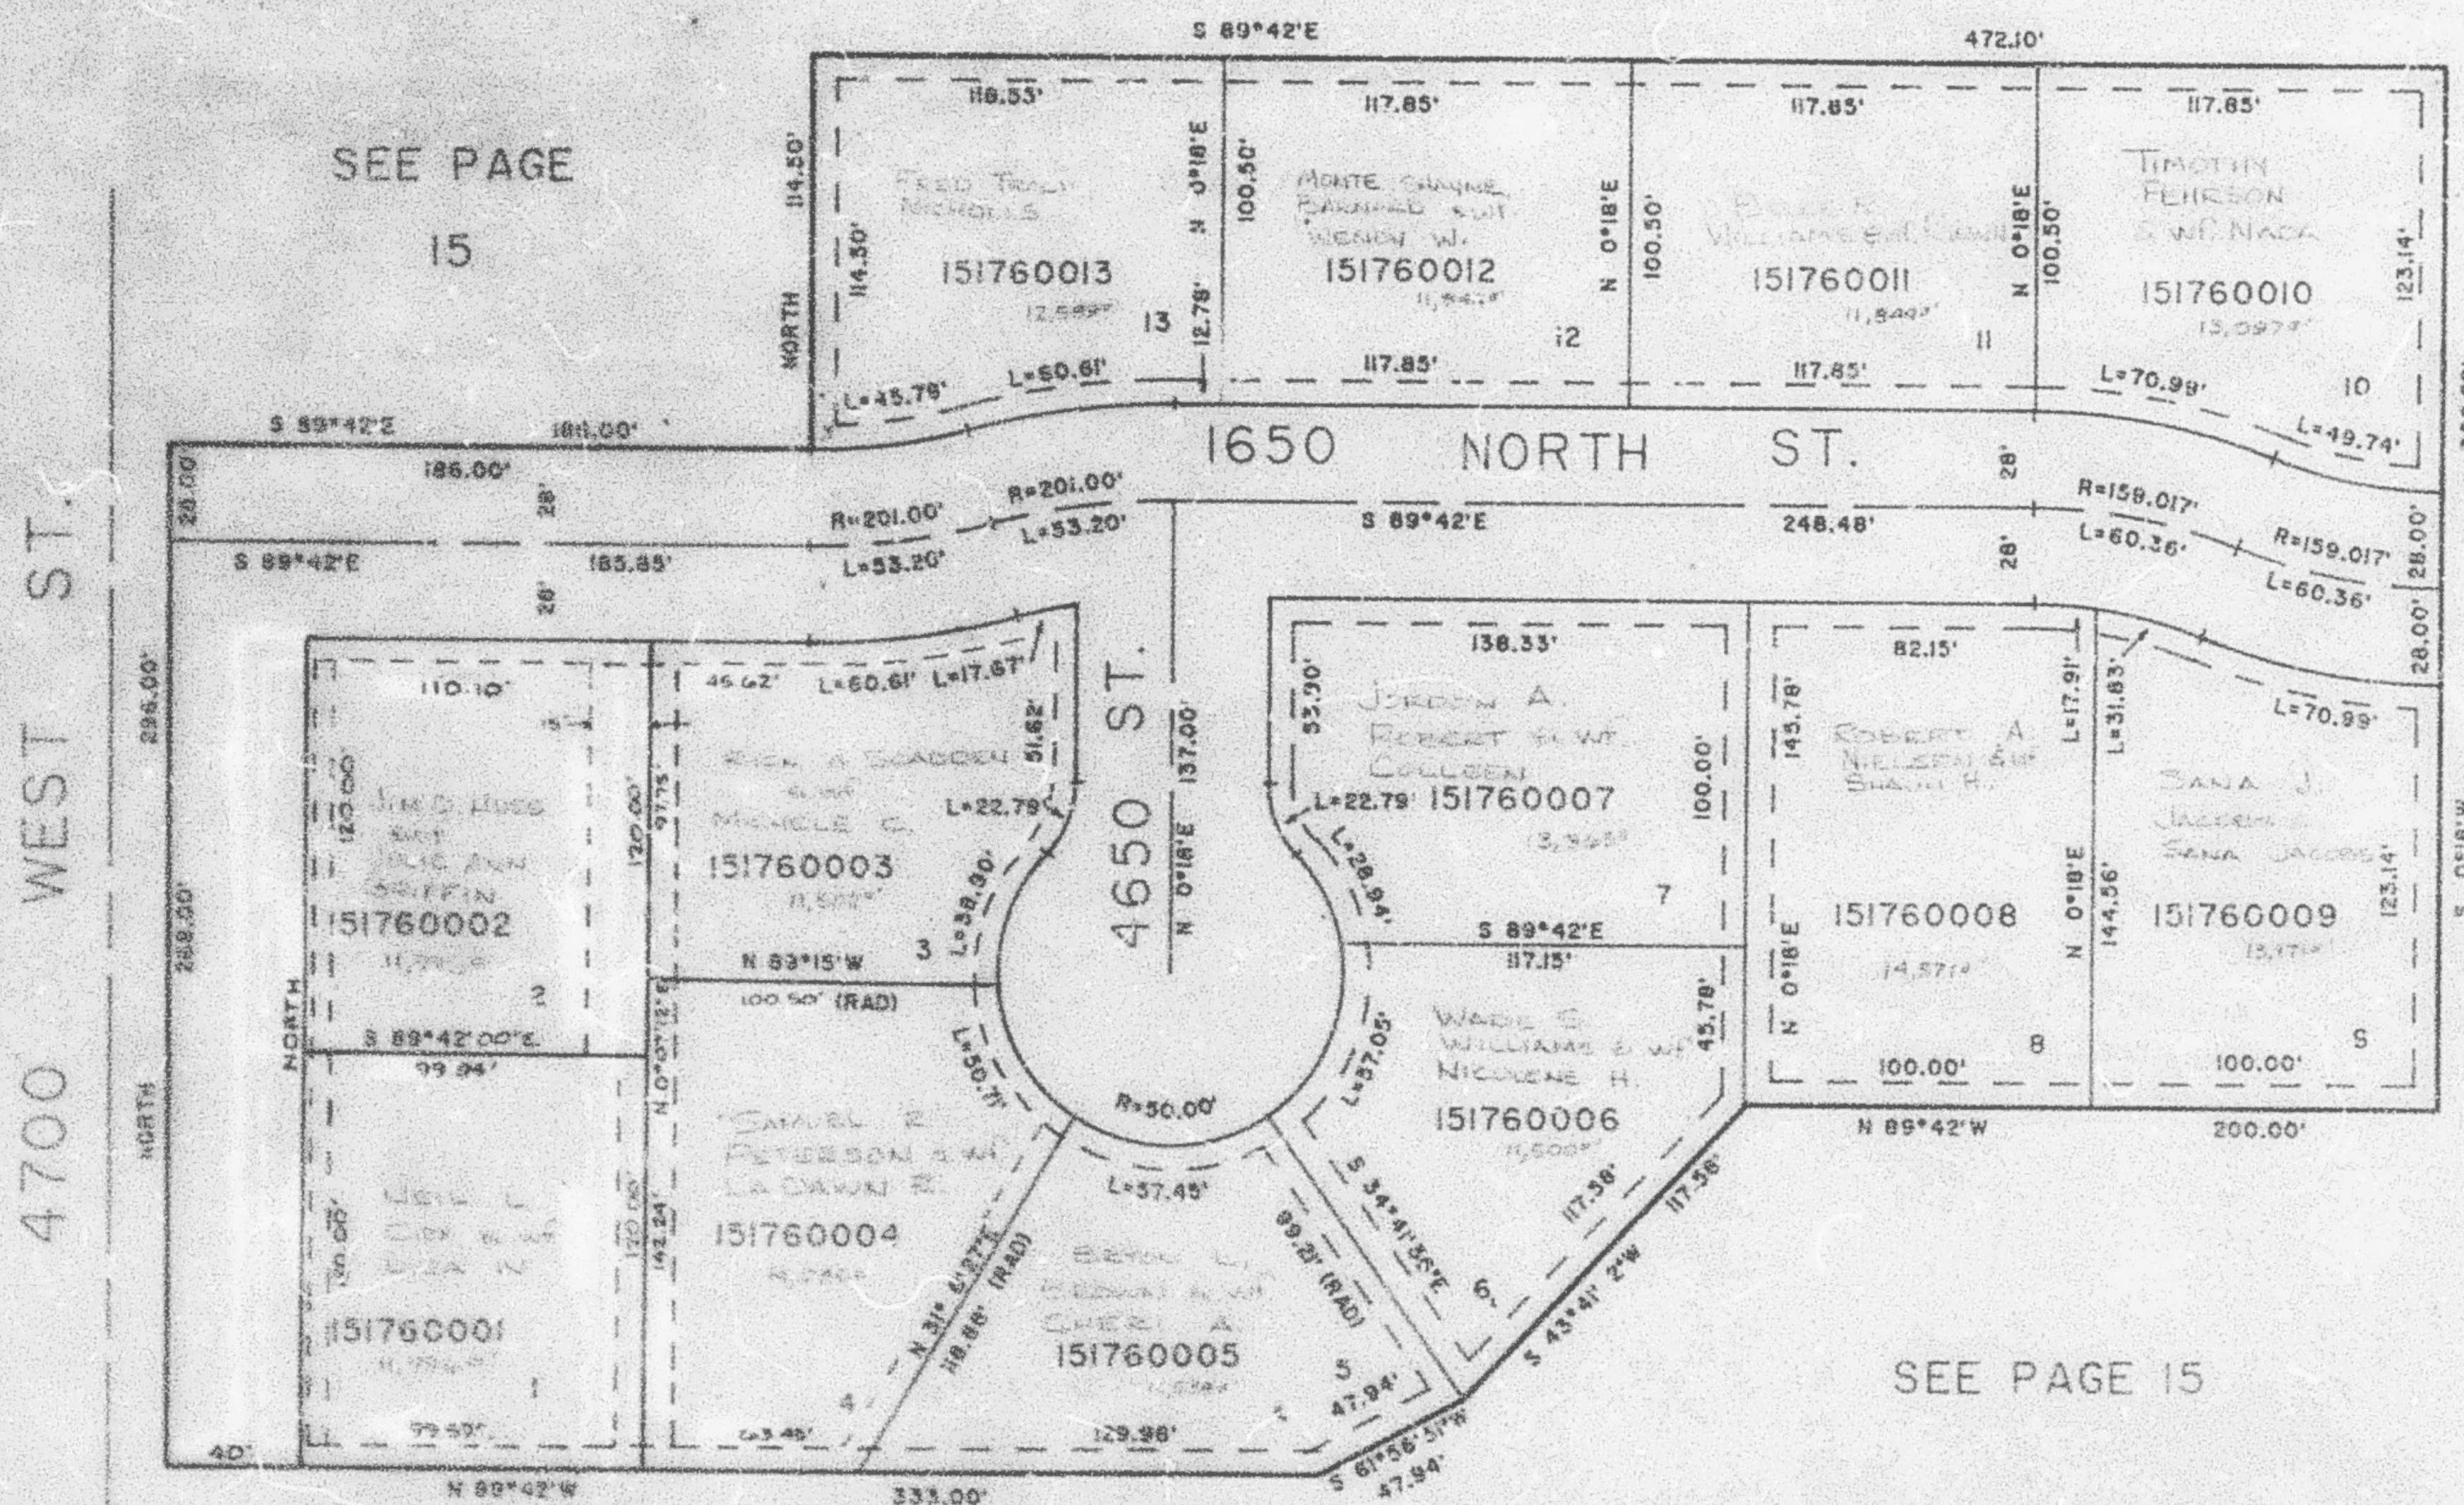

SEE PAGE 15

SEE PAGE 15

SEE PAGE 15

↑ UTILITY & DRAINAGE EASEMENTS
EACH SIDE OF PROPERTY LINE
AS INDICATED BY DASHED LINES
EXCEPT AS OTHERWISE SHOWN.

RECORDED: 2-22-1978 P-1500

FOR COMPLETE ENG. DATA SEE
ORIGINAL DEDICATION PLAT IN
BOOK 30, PAGE 51, OF RECORDS.

AMD. LOTS 1-4, SEE DED.
PLAT IN BOOK 33, PAGE 12,
AND BOOK 33, PAGE 18, OF
RECORDS.

LHK 5-85