


PART OF THE N.E. 1/4 OF SEC. 5, T.6N., R.2W., S.L.B.& M.
KAMELOT SUBDIVISION NO.1

LOTS 5-13
 AND AMENDED LOTS 1-4
 IN PLAIN CITY
 SCALE 1"=50'

TAXING UNIT: 21

SEE PAGE 15

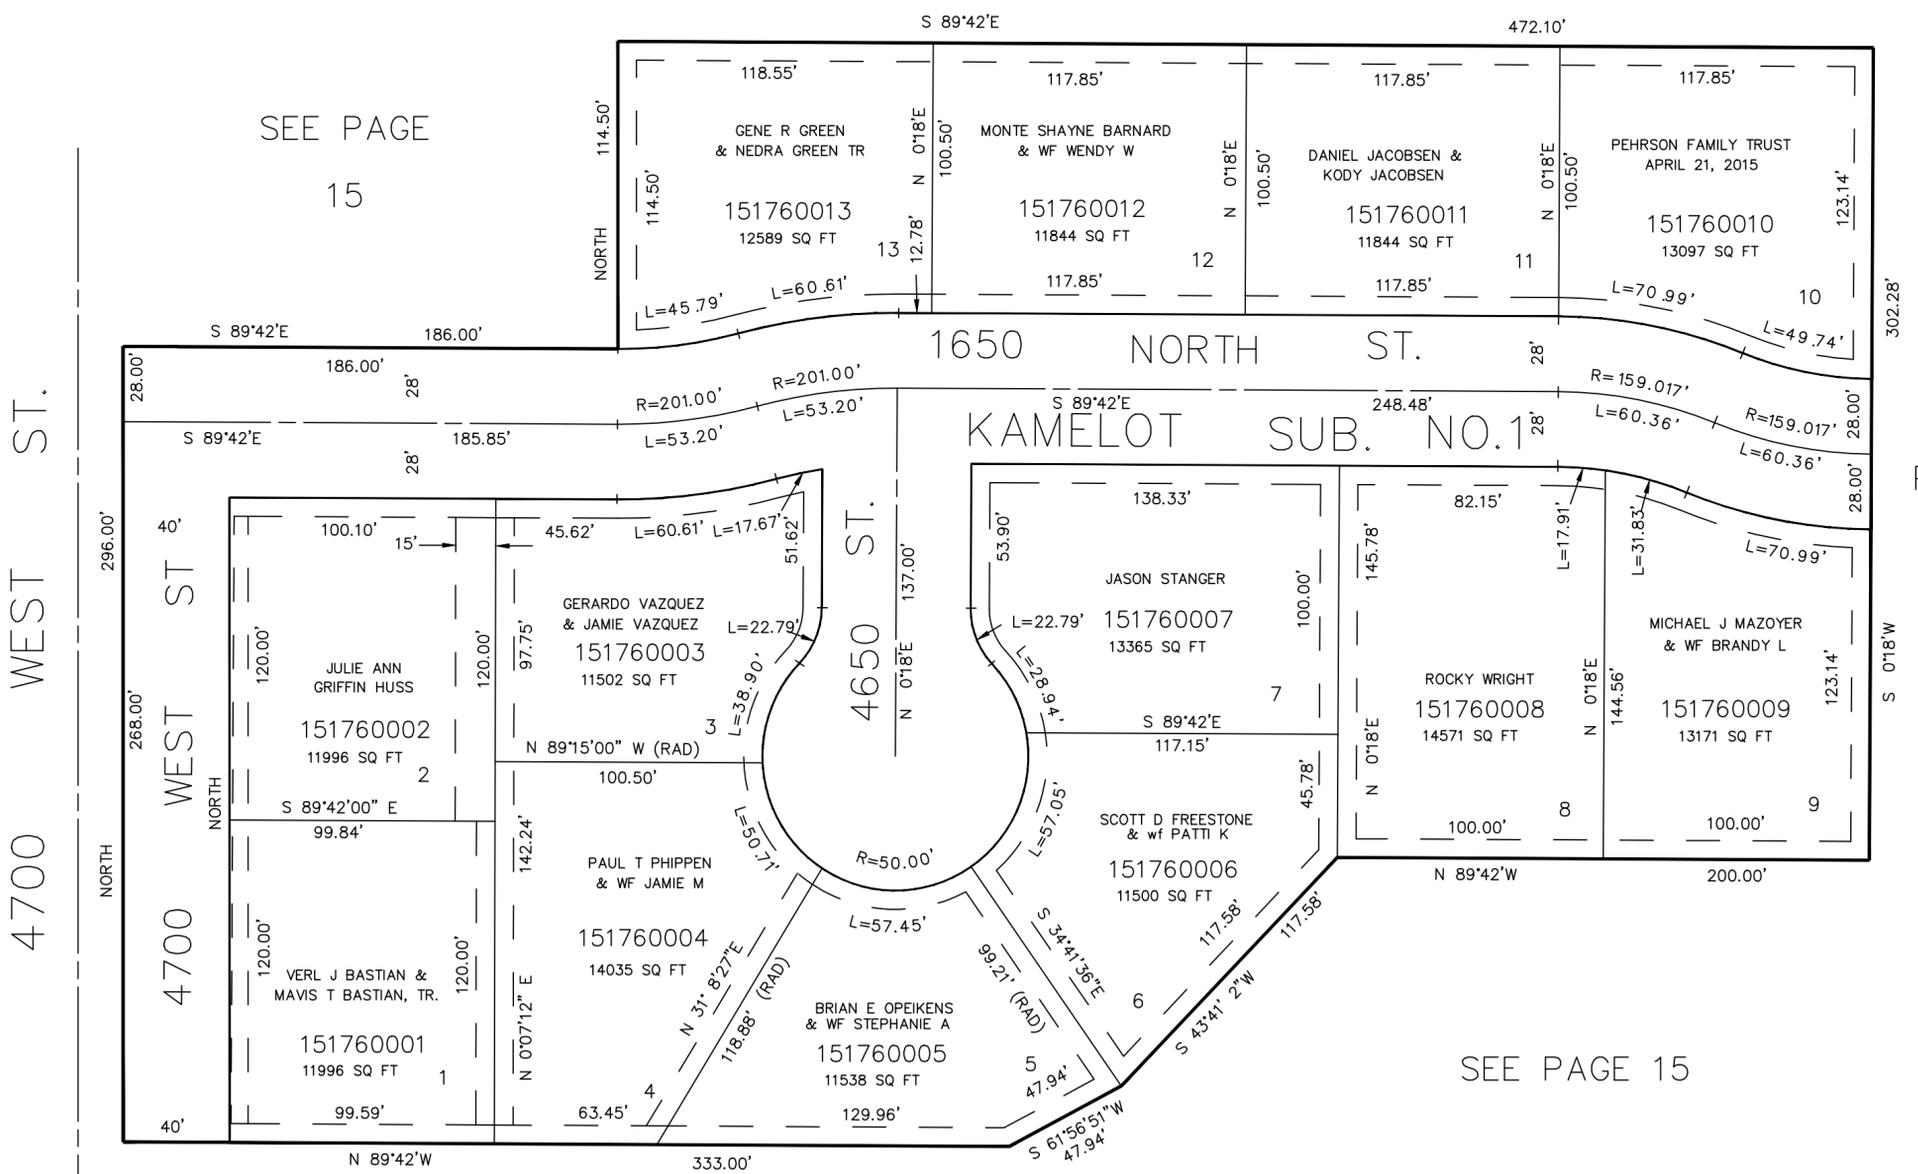

SEE PAGE
15

SEE
PAGE
15

SEE PAGE 15

SEE PAGE 15

FOR COMPLETE ENG. DATA SEE
 ORIGINAL DEDICATION PLAT IN
 BOOK 30, PAGE 51, OF RECORDS.

FOR AMENDED LOTS 1-4 SEE
 ORIGINAL DEDICATION PLAT IN
 BOOK 33, PAGE 72, OF RECORDS.
 ALSO:
 BOOK 33, PAGE 78, OF RECORDS.

7' UTILITY & DRAINAGE EASEMENTS
 EACH SIDE OF PROPERTY LINE
 AS INDICATED BY DASHED LINES
 EXCEPT AS OTHERWISE SHOWN.

ESMT LOTS 1-4 VACATED
 2-5-90 BK 1575 P 1535