

PART OF THE SW 1/4, SEC. 32, T.6N., R.2W., S.L.B. & M.
RANCHO DEL LAGO SUBDIVISION NO. 3


LOTS 4-11

IN WEBER COUNTY

SCALE 1" = 100'

TAXING UNIT: 53

SEE PAGE 85

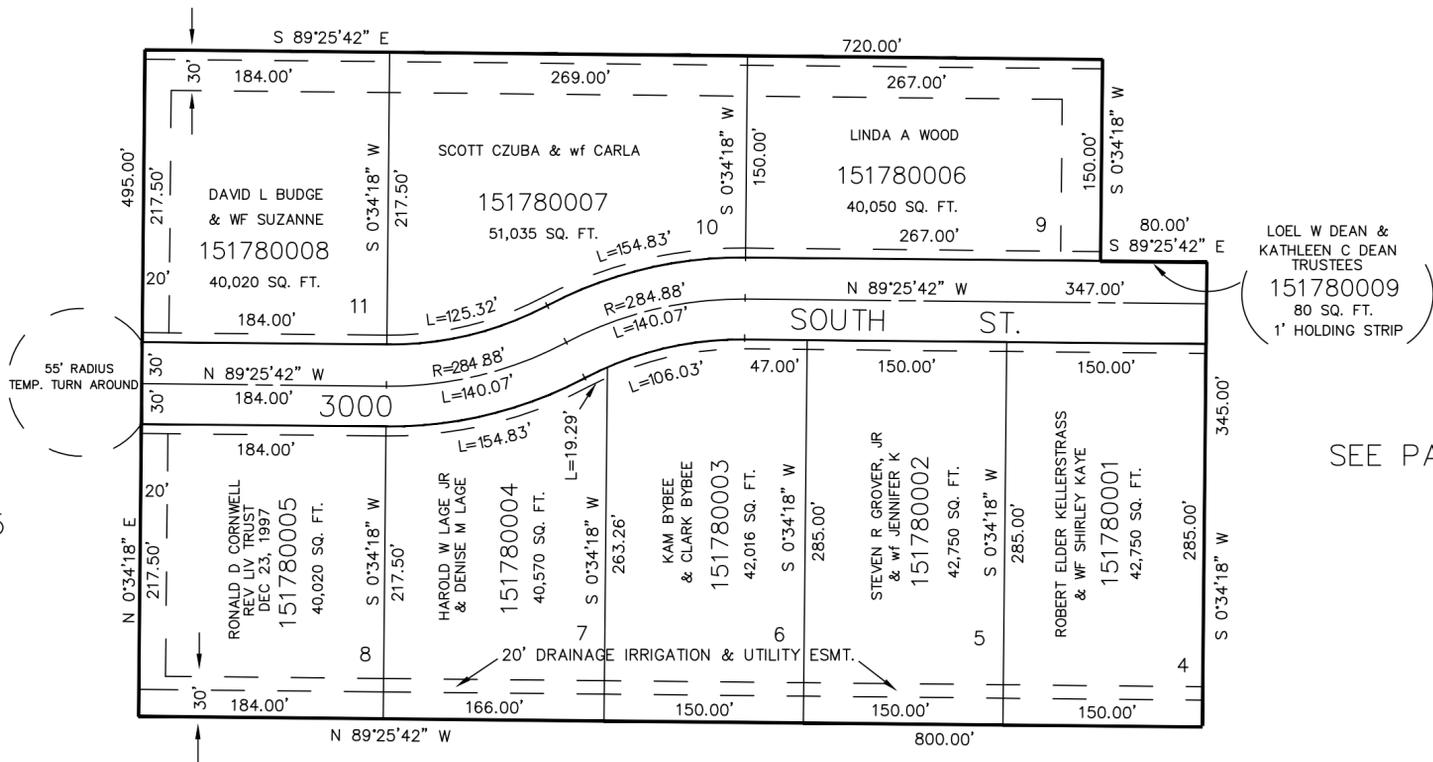

SEE PAGE 85

SEE PAGE 85

SEE PAGE 85

7' UTILITY & DRAINAGE EASEMENTS EACH SIDE OF PROPERTY LINES AS INDICATED BY DASHED LINES, EXCEPT AS OTHERWISE SHOWN.

SUB. SURFACE DRAINAGE EASEMENT 30' WIDE INDICATED BY DASHED LINE. DRAINAGE TO BE MAINTAINED BY LOT OWNERS.

FOR COMPLETE ENG DATA SEE ORIGINAL DEDICATION PLAT IN BOOK 31, PAGE 8 OF RECORDS.