


PART OF THE E 1/2 OF SEC. 1, T.6N., R.2W., S.L.B. & M.
FAIRVIEW ESTATES SUBDIVISION - PHASE 1
 IN FARR WEST CITY
 SCALE 1" = 50'

181

TAXING UNIT: 145

SEE PAGE 1

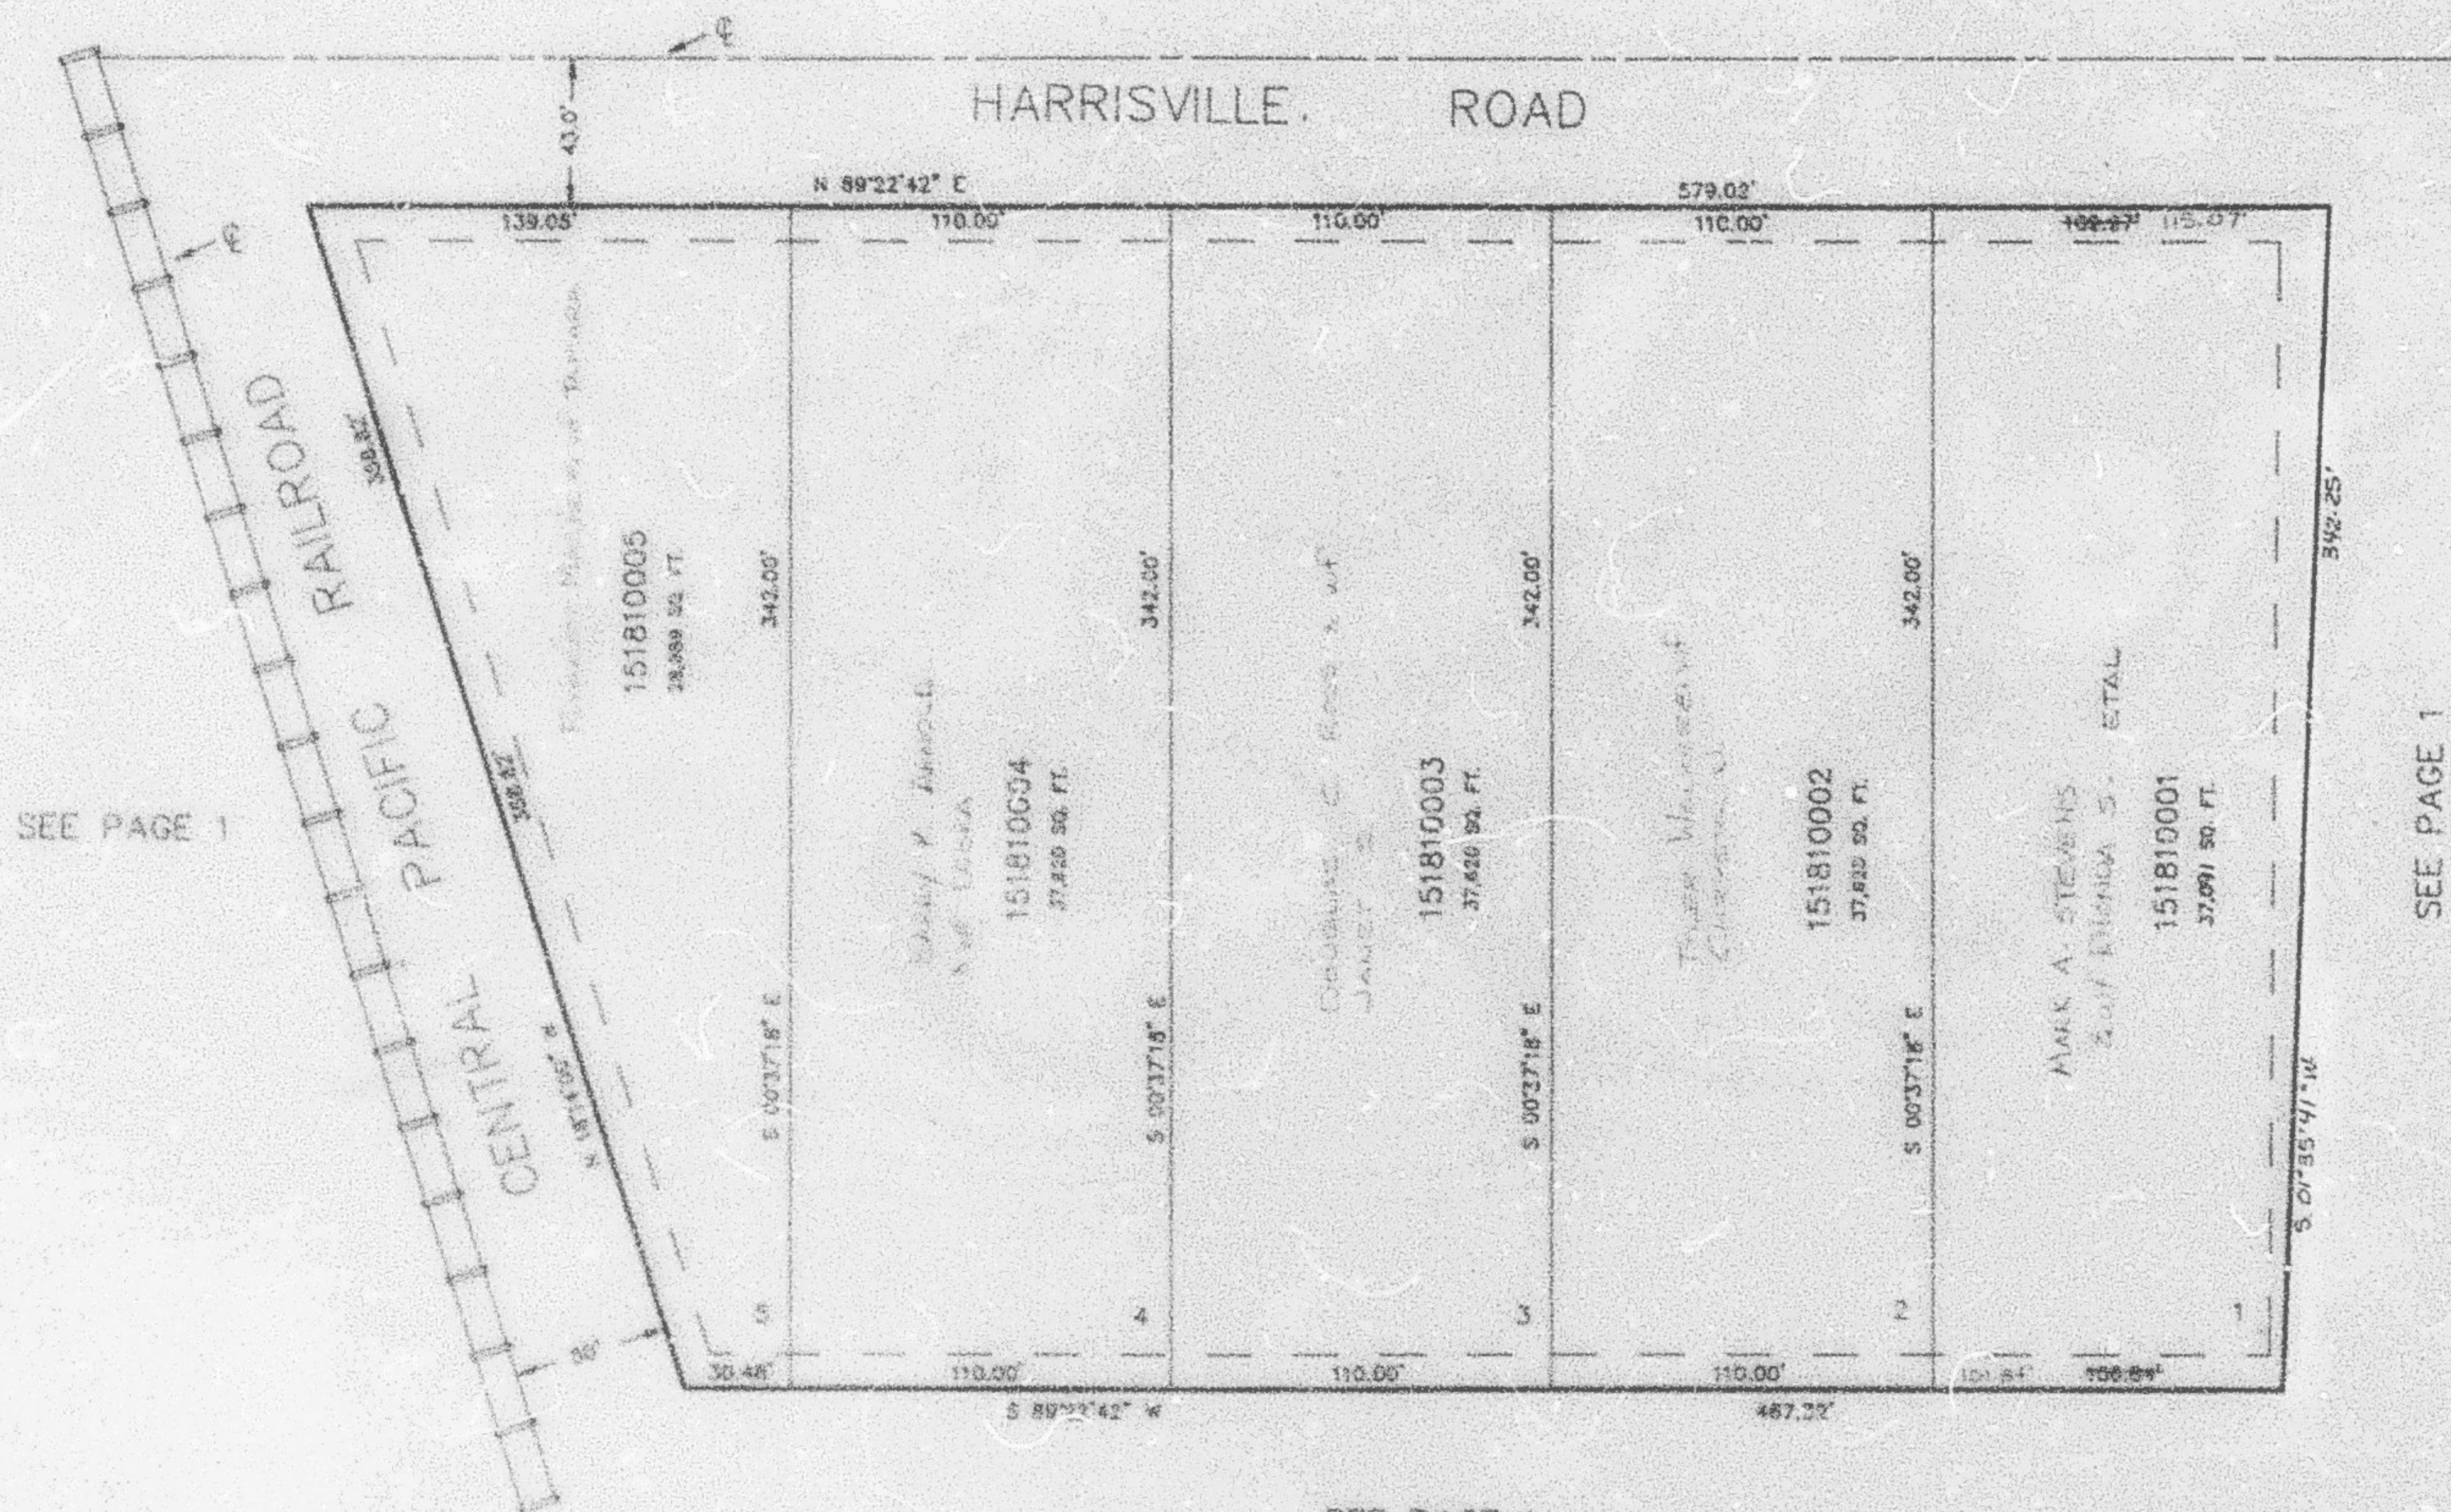

SEE PAGE 1

SEE PAGE 1

SEE PAGE 1

10' UTILITY & DRAINAGE EASEMENTS EACH
 SIDE OF PROPERTY LINES AS INDICATED
 BY DASHED LINES EXCEPT AS OTHERWISE
 SHOWN

FOR COMPLETE ENG DATA SEE
 ORIGINAL DESIGNATION PLAT IN
 BOOK 31, PAGE 32 OF RECORDS.

AMENDED PLAT 15-49
 15-49-46