


PART OF THE E 1/2 OF SEC. 1, T.6N., R.2W., S.L.B. & M.  
**FAIRVIEW ESTATES SUBDIVISION – PHASE 1**  
 IN FARR WEST CITY  
 SCALE 1" = 50'

181

TAXING UNIT: 145

**\*FAIRVIEW ESTATES SUB  
 PHASE 1 AMENDED**

SEE PAGE 1

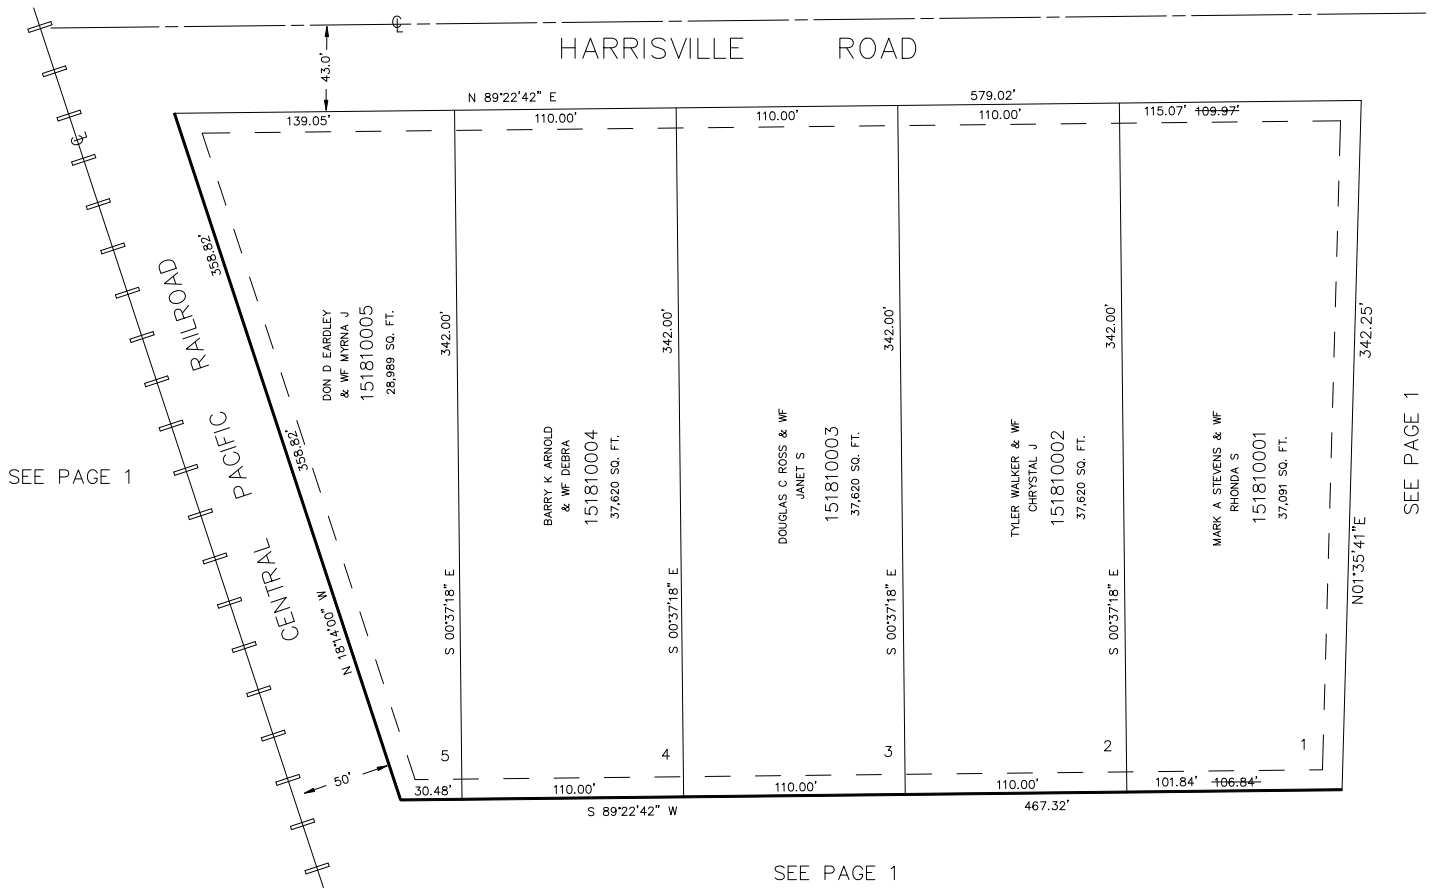

SEE PAGE 1

\*FOR COMPLETE ENG DATA SEE  
 ORIGINAL DEDICATION PLAT IN  
 BOOK 43, PAGE 49 OF RECORDS.

10' UTILITY & DRAINAGE EASEMENTS EACH  
 SIDE OF PROPERTY LINES AS INDICATED  
 BY DASHED LINES EXCEPT AS OTHERWISE  
 SHOWN.

FOR COMPLETE ENG DATA SEE  
 ORIGINAL DEDICATION PLAT IN  
 BOOK 31, PAGE 62 OF RECORDS.