


PART OF THE E 1/2 OF SEC. 1, T.6N., R.2W., S.L.B. & M.
FAIRVIEW ESTATES SUBDIVISION – PHASE 1

IN FARR WEST CITY
 SCALE 1" = 50'

***FAIRVIEW ESTATES SUB
 PHASE 1 AMENDED**

TAXING UNIT: 145

SEE PAGE 1

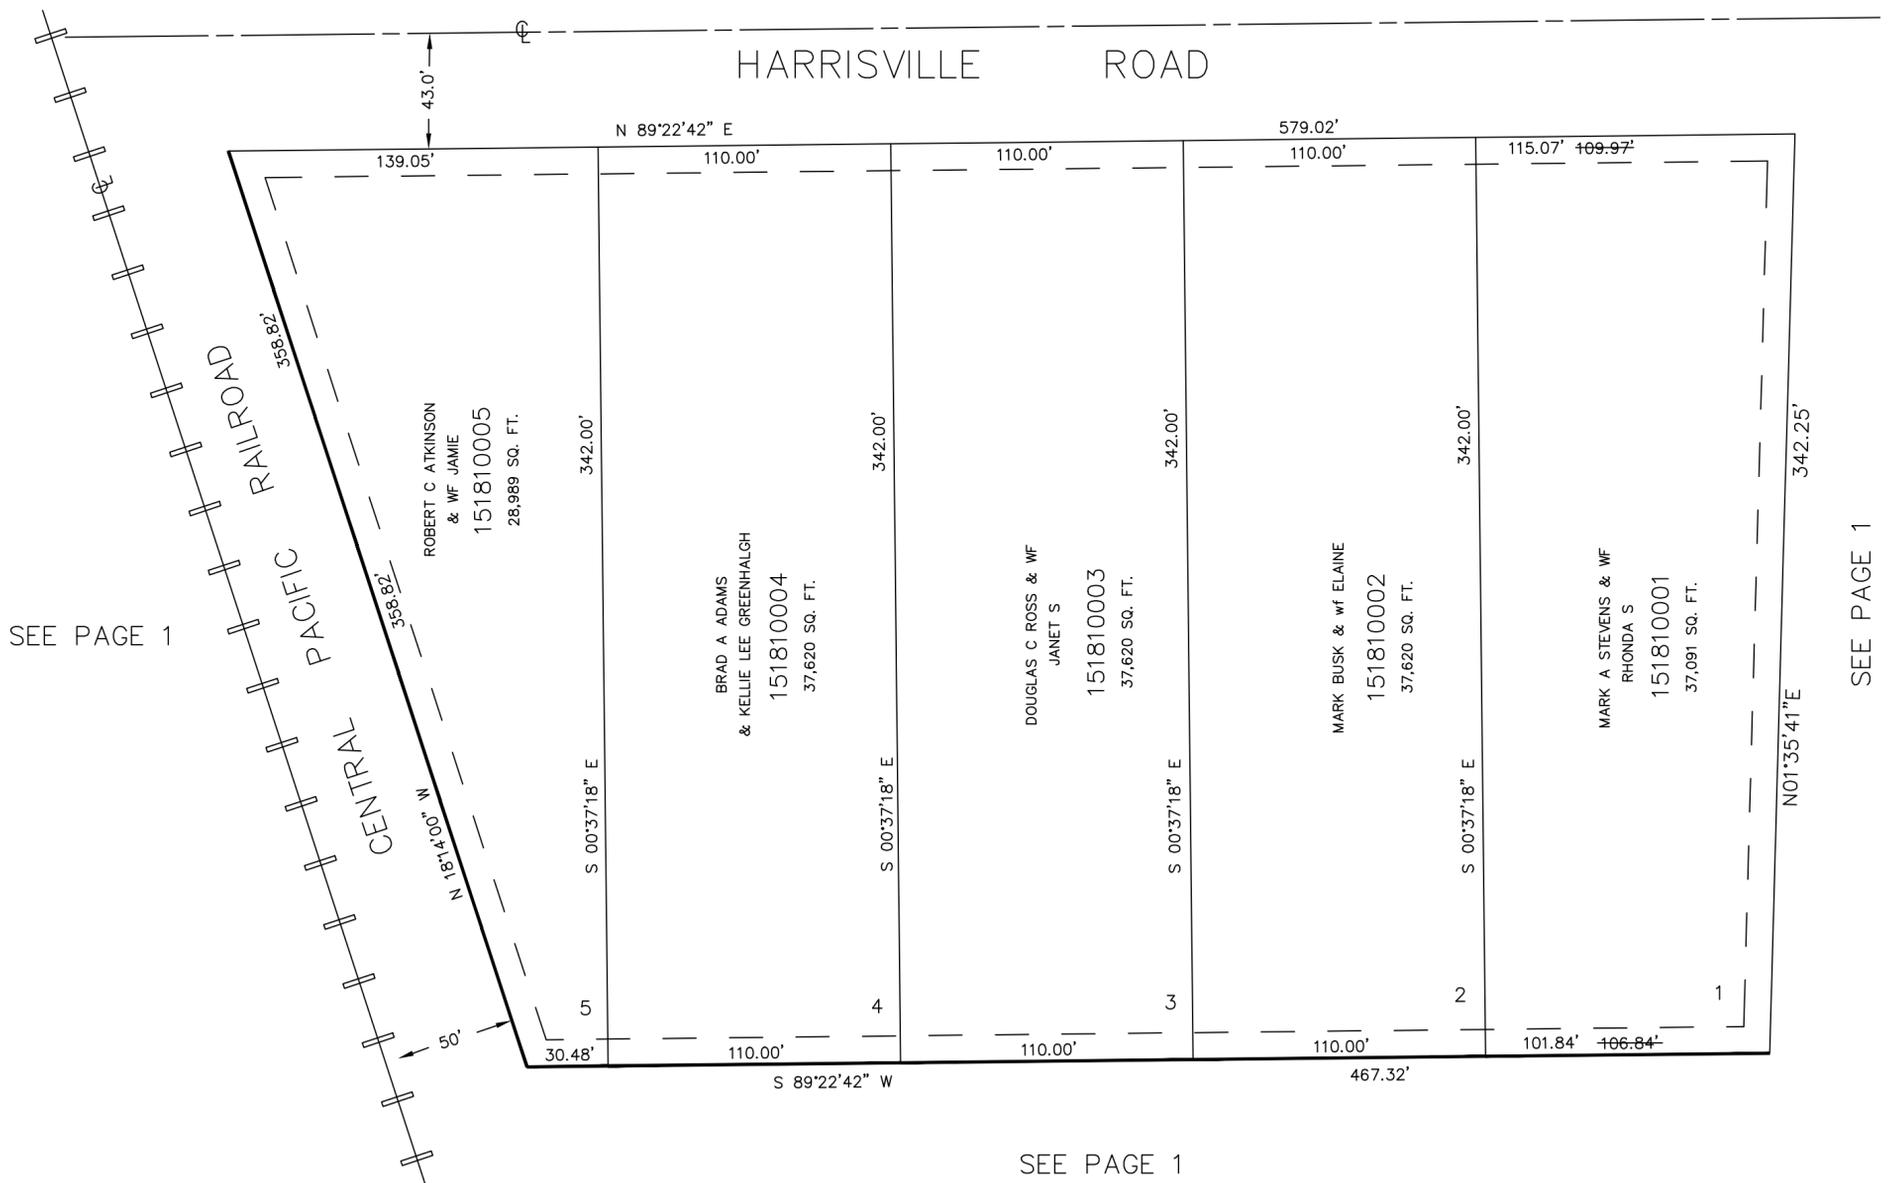

*FOR COMPLETE ENG DATA SEE ORIGINAL DEDICATION PLAT IN BOOK 43, PAGE 49 OF RECORDS.

10' UTILITY & DRAINAGE EASEMENTS EACH SIDE OF PROPERTY LINES AS INDICATED BY DASHED LINES EXCEPT AS OTHERWISE SHOWN.

FOR COMPLETE ENG DATA SEE ORIGINAL DEDICATION PLAT IN BOOK 31, PAGE 62 OF RECORDS.