


PART OF THE E 1/2 OF SEC. 1, T.6N., R.2W., S.L.B. & M.
FAIRVIEW ESTATES SUBDIVISION – PHASE 1
 IN FARR WEST CITY
 SCALE 1" = 50'

181

TAXING UNIT: 145

***FAIRVIEW ESTATES SUB
 PHASE 1 AMENDED**

SEE PAGE 1

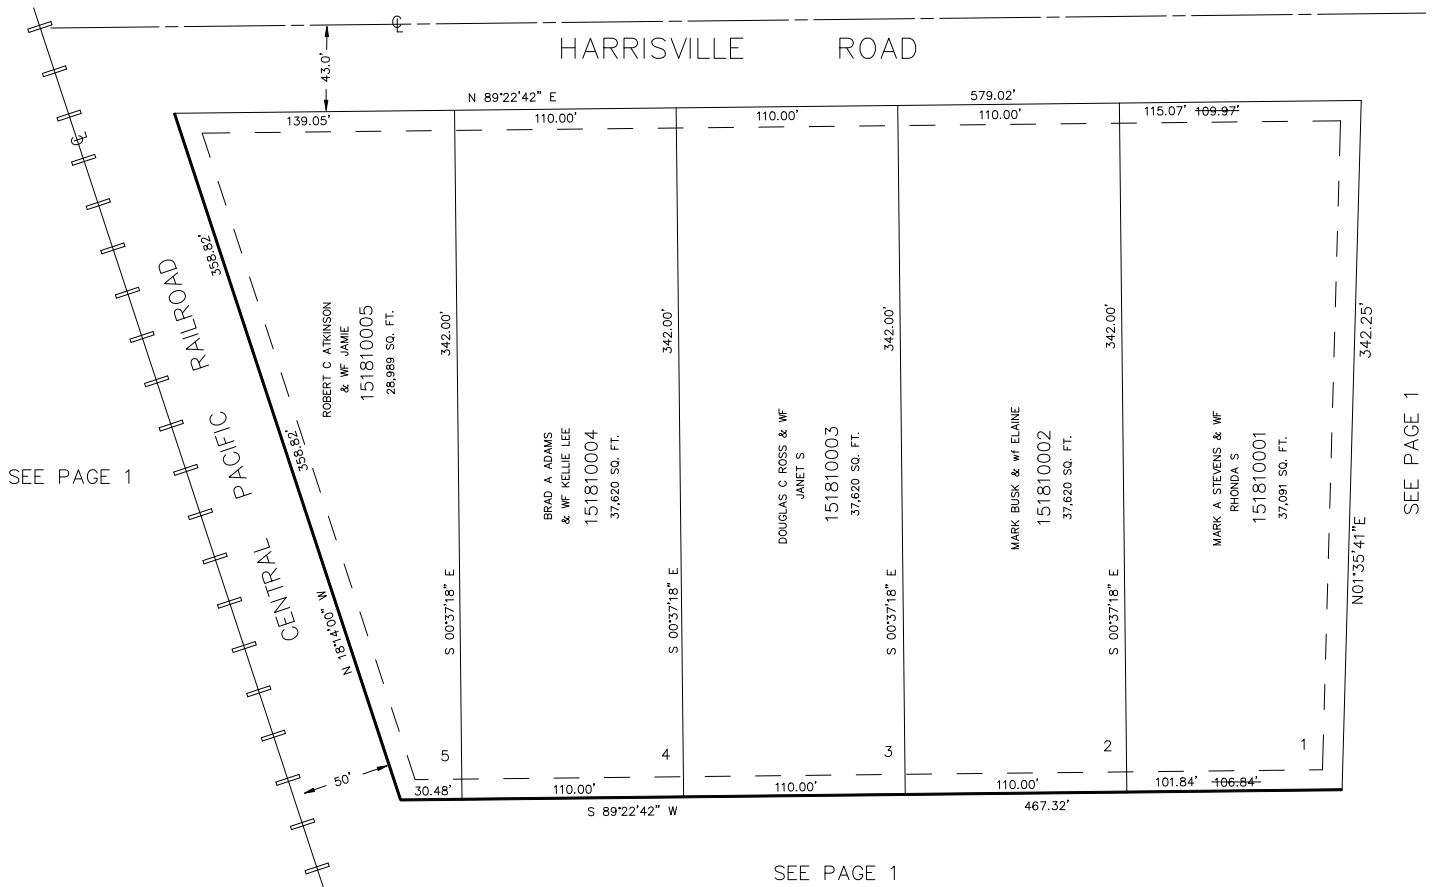

*FOR COMPLETE ENG DATA SEE
 ORIGINAL DEDICATION PLAT IN
 BOOK 43, PAGE 49 OF RECORDS.

10' UTILITY & DRAINAGE EASEMENTS EACH
 SIDE OF PROPERTY LINES AS INDICATED
 BY DASHED LINES EXCEPT AS OTHERWISE
 SHOWN.

FOR COMPLETE ENG DATA SEE
 ORIGINAL DEDICATION PLAT IN
 BOOK 31, PAGE 62 OF RECORDS.

FOR TAX PURPOSES ONLY

JAB 6-89