

SCHOONMAKER SUBDIVISION


FARR WEST CITY

SCALE 1" = 100'

TAXING UNIT: 145

UNLESS OTHERWISE SHOWN
ALL LOTS OWNED BY:CHARLES D. SCHOONMAKER &
KENNETH D. SCHOONMAKER,
TRUSTEES

SEE PAGE 4

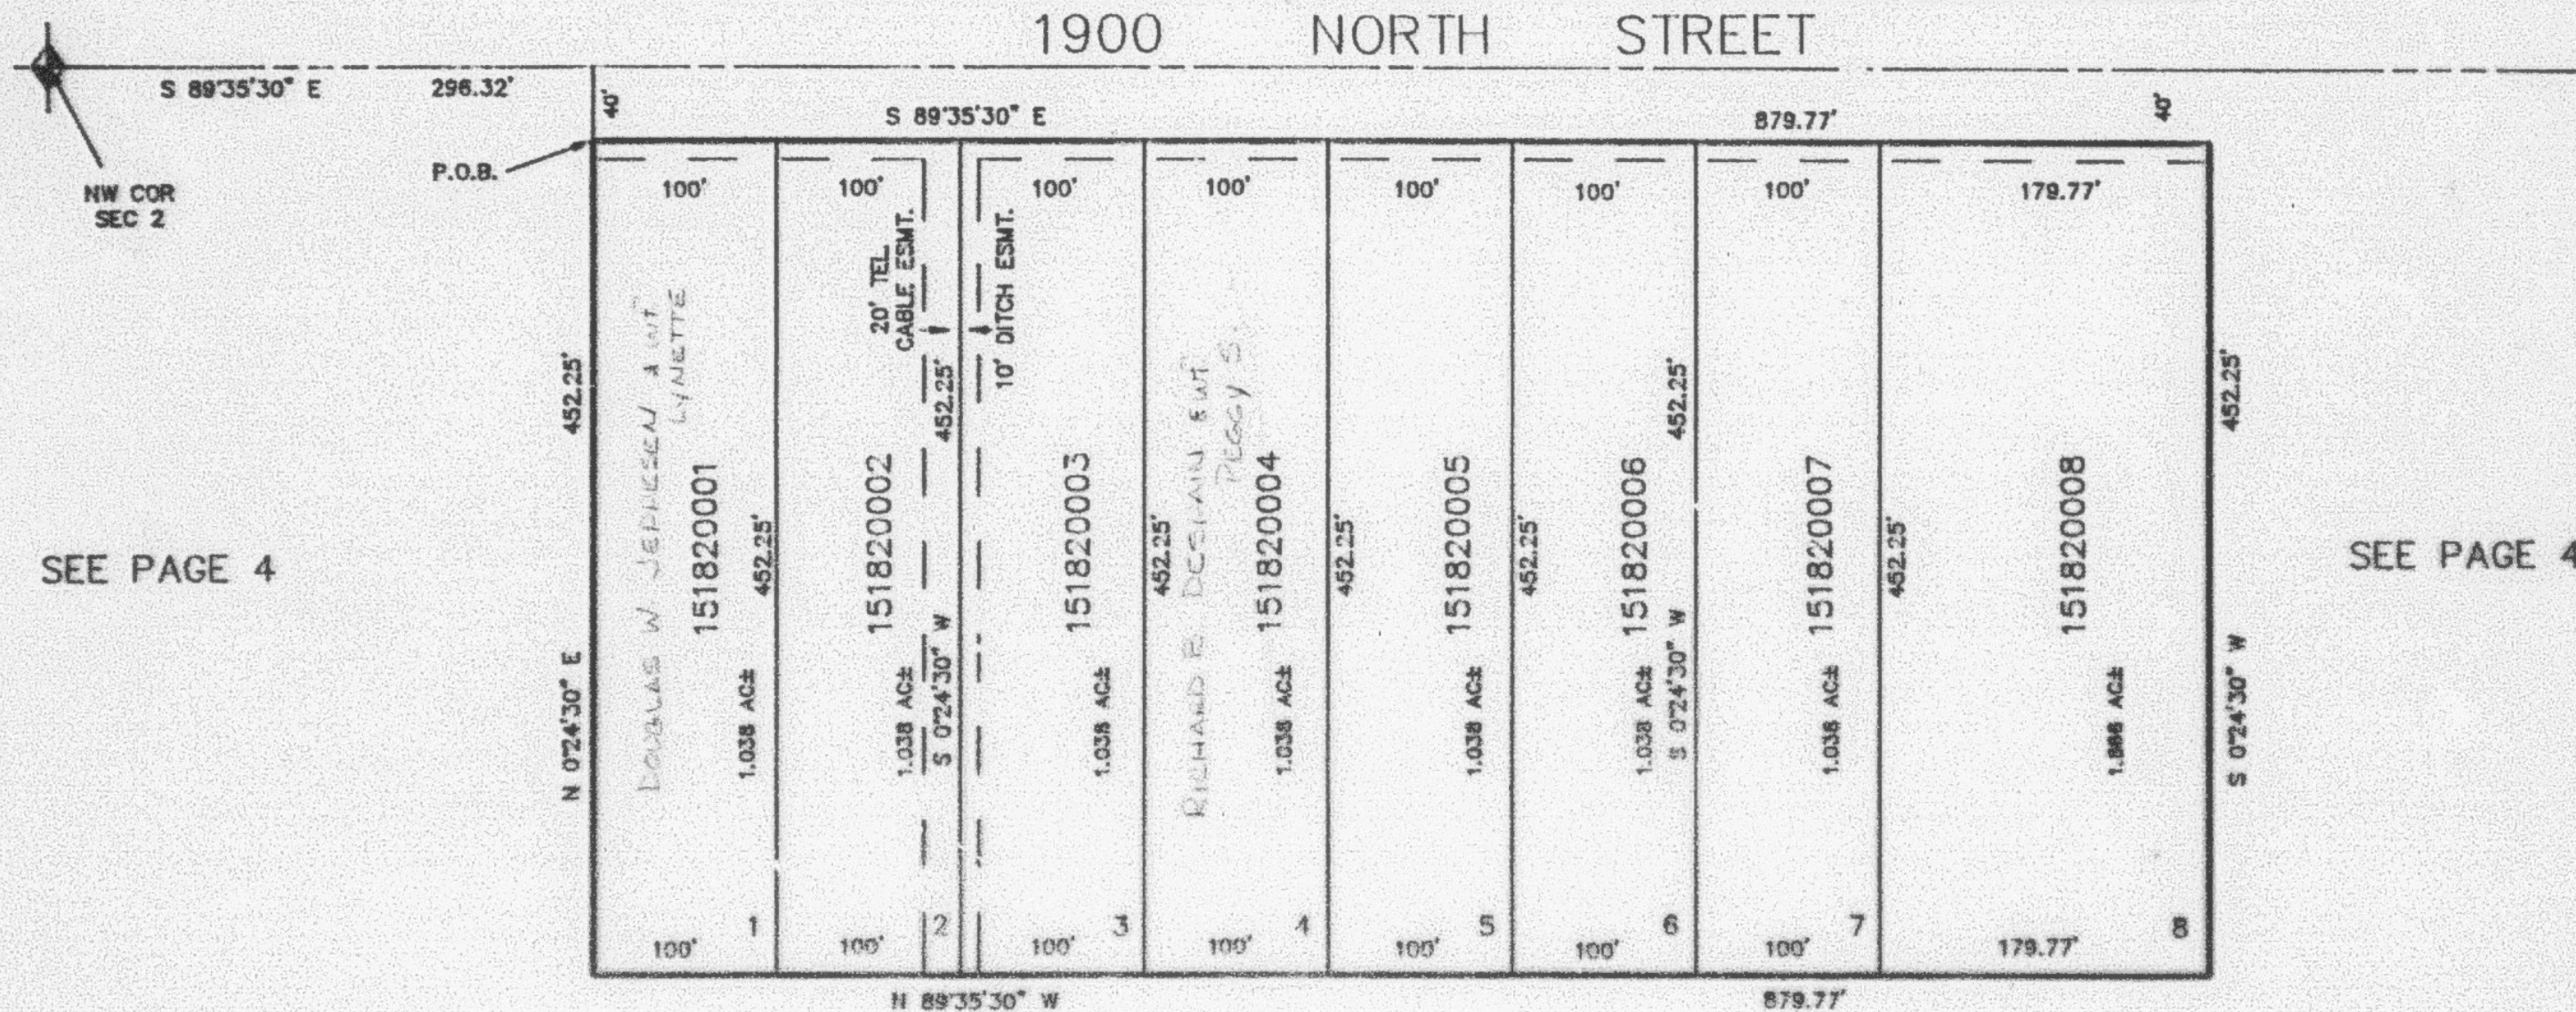

SEE PAGE 4

SEE PAGE 4

SEE PAGE 4

10' UTILITY & DRAINAGE EASEMENTS EACH
SIDE OF PROPERTY LINES AS INDICATED
BY DASHED LINES EXCEPT AS OTHERWISE
SHOWN.FOR COMPLETE ENG DATA SEE
ORIGINAL RECONCILIATION PLAT IN
BOOK 32, PAGE 91 OF RECORDS.