


PART OF THE NW 1/4 OF SEC. 2, T.6N., R.2W., S.L.B. & M.  
**SCHOONMAKER SUBDIVISION**

FARR WEST CITY  
 SCALE 1" = 100'

TAXING UNIT: 145

SEE PAGE 4

1900 NORTH STREET

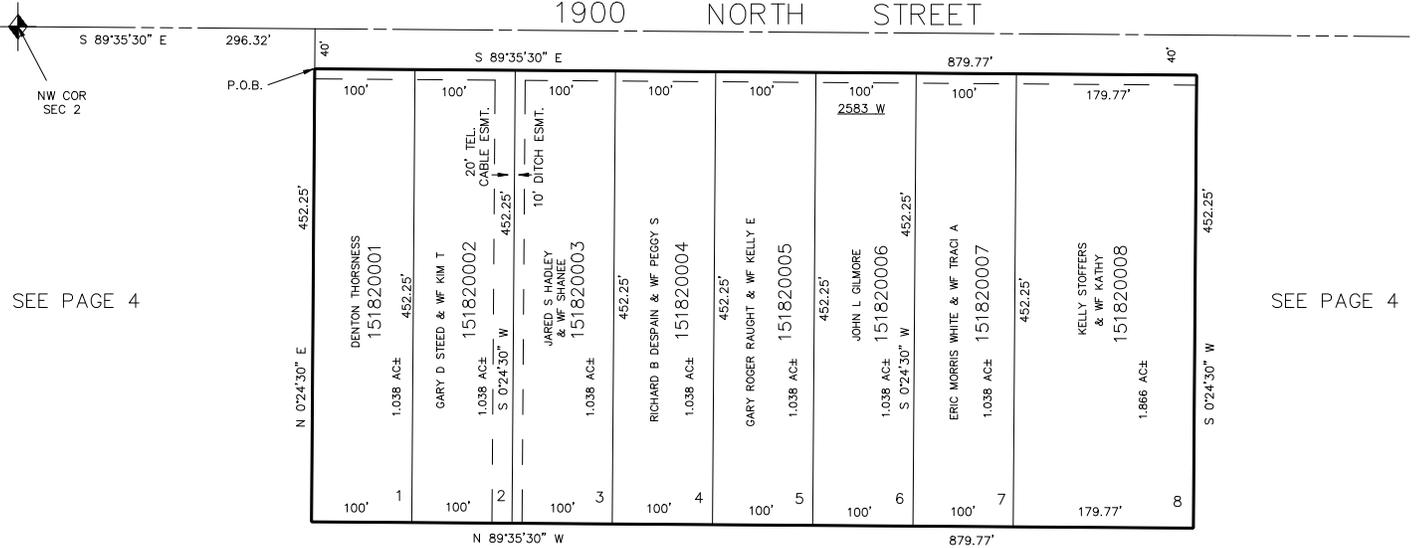

SEE PAGE 4

SEE PAGE 4

SEE PAGE 4

10' UTILITY & DRAINAGE EASEMENTS EACH  
 SIDE OF PROPERTY LINES AS INDICATED  
 BY DASHED LINES EXCEPT AS OTHERWISE  
 SHOWN.

FOR COMPLETE ENG DATA SEE  
 ORIGINAL DEDICATION PLAT IN  
 BOOK 32, PAGE 91 OF RECORDS.