

PART OF THE N.E. 1/4, SEC. 5, T.6N., R.2W., S.L.B. & M.  
**KAMELOT SUBDIVISION NO. 2 (AMENDED)**


TAXING UNIT: 21

IN PLAIN CITY  
 SCALE 1" = 50'

SEE PAGE 15

SEE PAGE 15

SEE PAGE 15

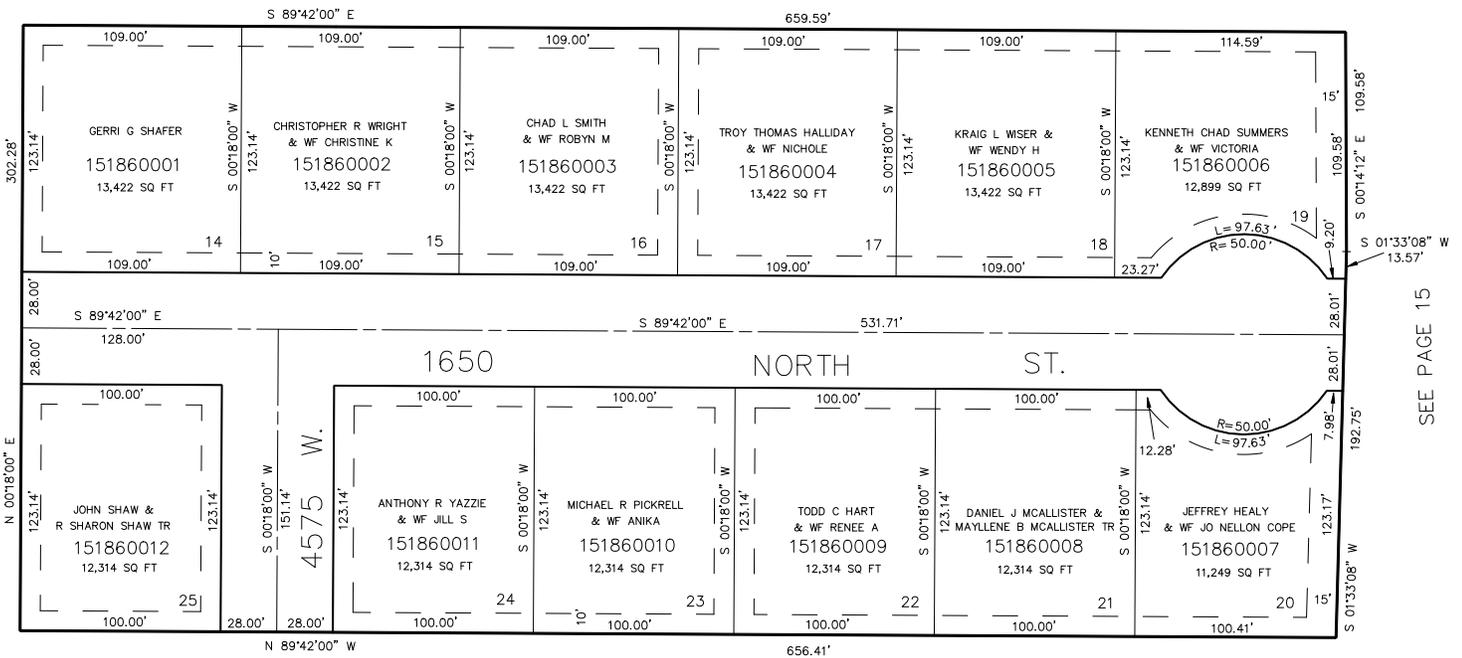

SEE PAGE 15

10' UTILITY & DRAINAGE EASEMENTS EACH  
 SIDE OF PROPERTY LINES AS INDICATED  
 BY DASHED LINES EXCEPT AS OTHERWISE  
 SHOWN.

FOR COMPLETE ENG DATA SEE  
 ORIGINAL DEDICATION PLAT IN  
 BOOK 35, PAGE 38 OF RECORDS.