

PART OF THE N.E. 1/4, SEC. 5, T.6N., R.2W., S.L.B. & M.
KAMELOT SUBDIVISION NO. 2 (AMENDED)


186

TAXING UNIT: 21

IN PLAIN CITY
SCALE 1" = 50'

SEE PAGE 15

SEE PAGE 15

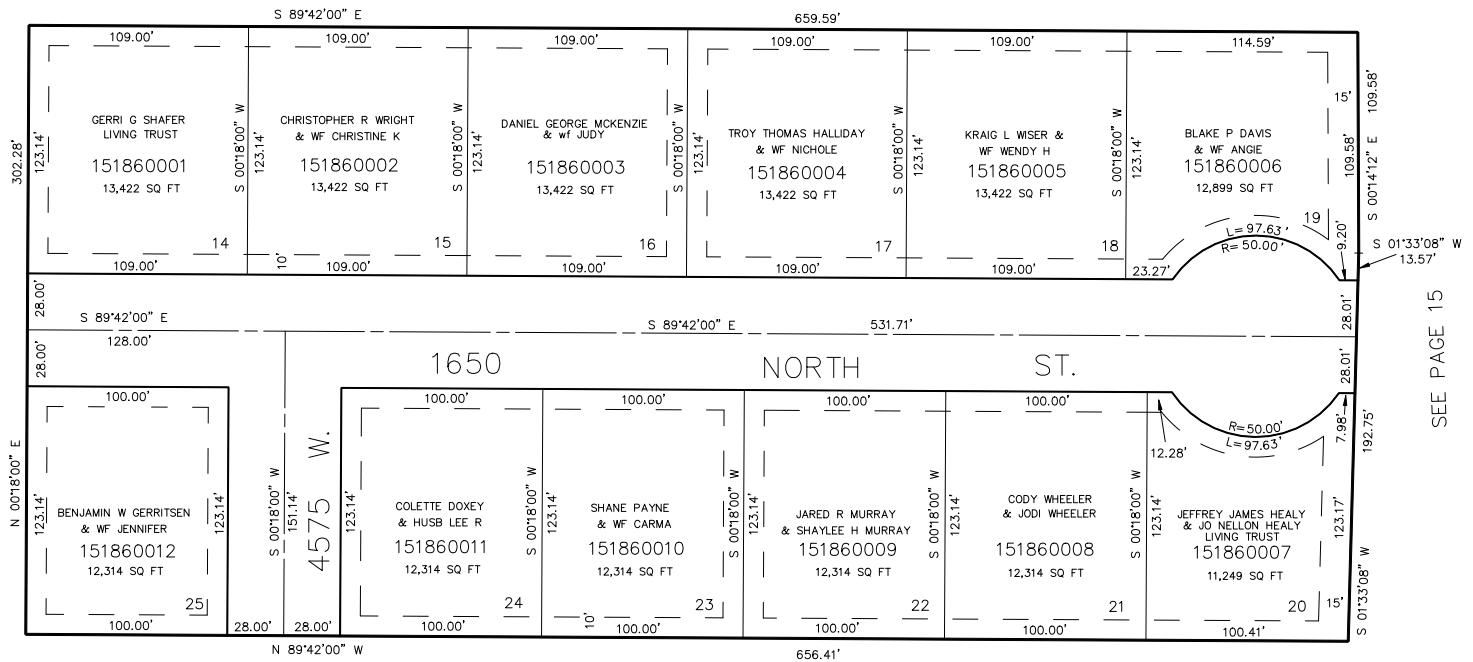

SEE PAGE 15

SEE PAGE 15

10' UTILITY & DRAINAGE EASEMENTS EACH
SIDE OF PROPERTY LINES AS INDICATED
BY DASHED LINES EXCEPT AS OTHERWISE
SHOWN.

FOR COMPLETE ENG DATA SEE
ORIGINAL DEDICATION PLAT IN
BOOK 35, PAGE 38 OF RECORDS.

FOR TAX PURPOSES ONLY