

PART OF THE N.E. 1/4, SEC. 5, T.6N., R.2W., S.L.B. & M.  
KAMELOT SUBDIVISION NO. 2 (AMENDED)


186

TAXING UNIT: 21

IN PLAIN CITY  
SCALE 1" = 50'

SEE PAGE 15

SEE PAGE 15

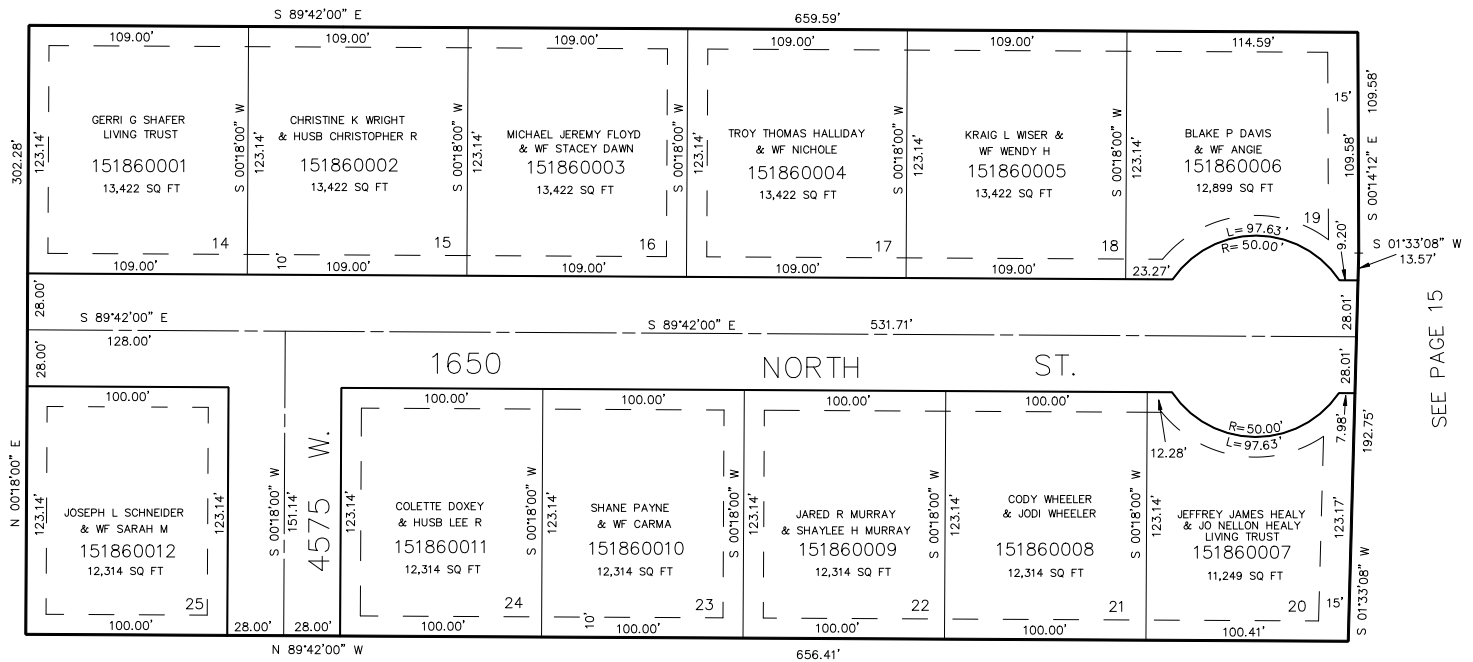

SEE PAGE 15

SEE PAGE 15

10' UTILITY & DRAINAGE EASEMENTS EACH  
SIDE OF PROPERTY LINES AS INDICATED  
BY DASHED LINES EXCEPT AS OTHERWISE  
SHOWN.

FOR COMPLETE ENG DATA SEE  
ORIGINAL DEDICATION PLAT IN  
BOOK 35, PAGE 38 OF RECORDS.

\*FOR TAX PURPOSES ONLY\*