

PART OF THE N.W. 1/4, SEC. 24, T.6N., R.2W., S.L.B. & M.
MARRIOTT BUSINESS PARK SUBDIVISION-PHASE 2

188

IN WEBER COUNTY

SCALE 1" = 50'


TAXING UNIT: 17

10' UTILITY & DRAINAGE EASEMENTS EACH
 SIDE OF PROPERTY LINES AS INDICATED
 BY DASHED LINES EXCEPT AS OTHERWISE
 SHOWN.

SEE PAGE 183

FOR COMPLETE ENG DATA SEE
 ORIGINAL DEDICATION PLAT IN
 BOOK 36, PAGE 1 OF RECORDS.

SEE PAGE 65

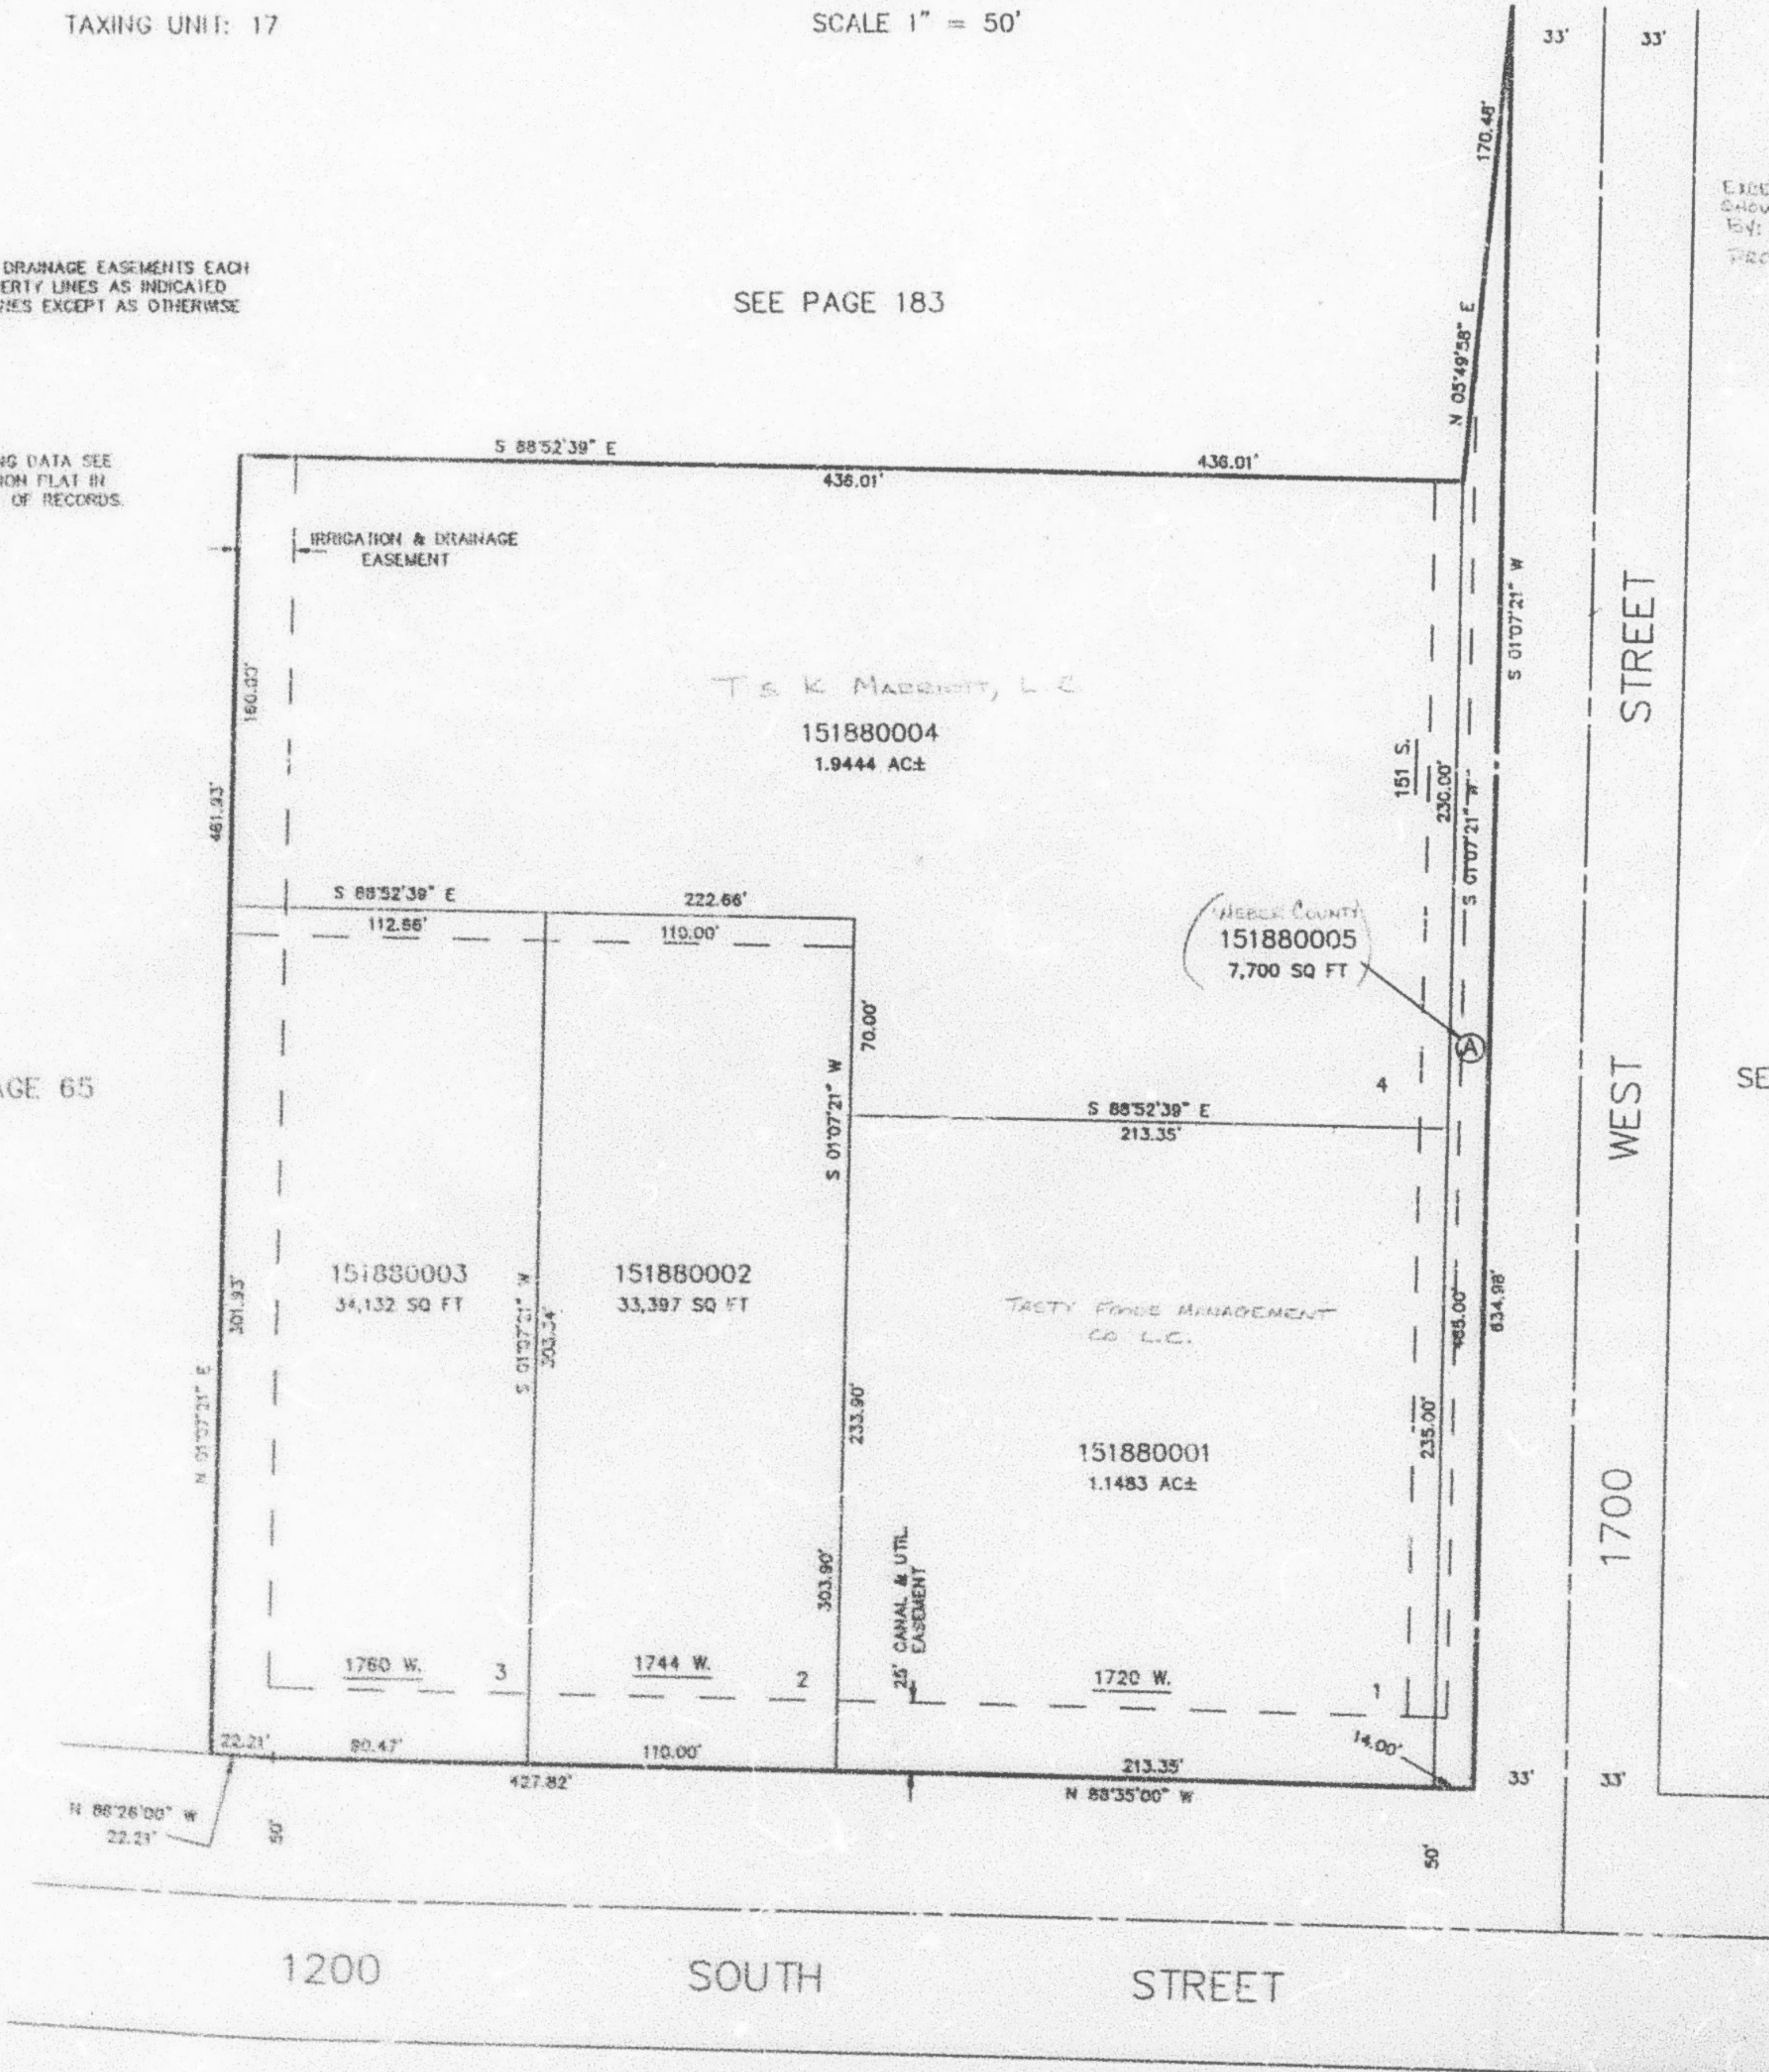

EXCEPT WHERE OTHERWISE
 SHOWN ALL LOTS OWNED
 BY: 12TH STREET
 PROPERTIES LC

SEE PAGE 183

SEE PAGE 65

L.D.F. 6-93