

PART OF THE NW 1/4 & SW 1/4, OF SEC. 36, T.6N., R.2W., S.L.B. & M.
OGDEN COMMERCIAL & INDUSTRIAL PARK - PLAT "G"

190

III OGDEN CITY


TAXING UNIT: 25

SCALE 1" = 100'

EXCEPT WHERE OTHERWISE
 SHOWN ALL LOTS OWNED BY:
 OGDEN CITY

SEE PAGE 162

SEE PAGE 162

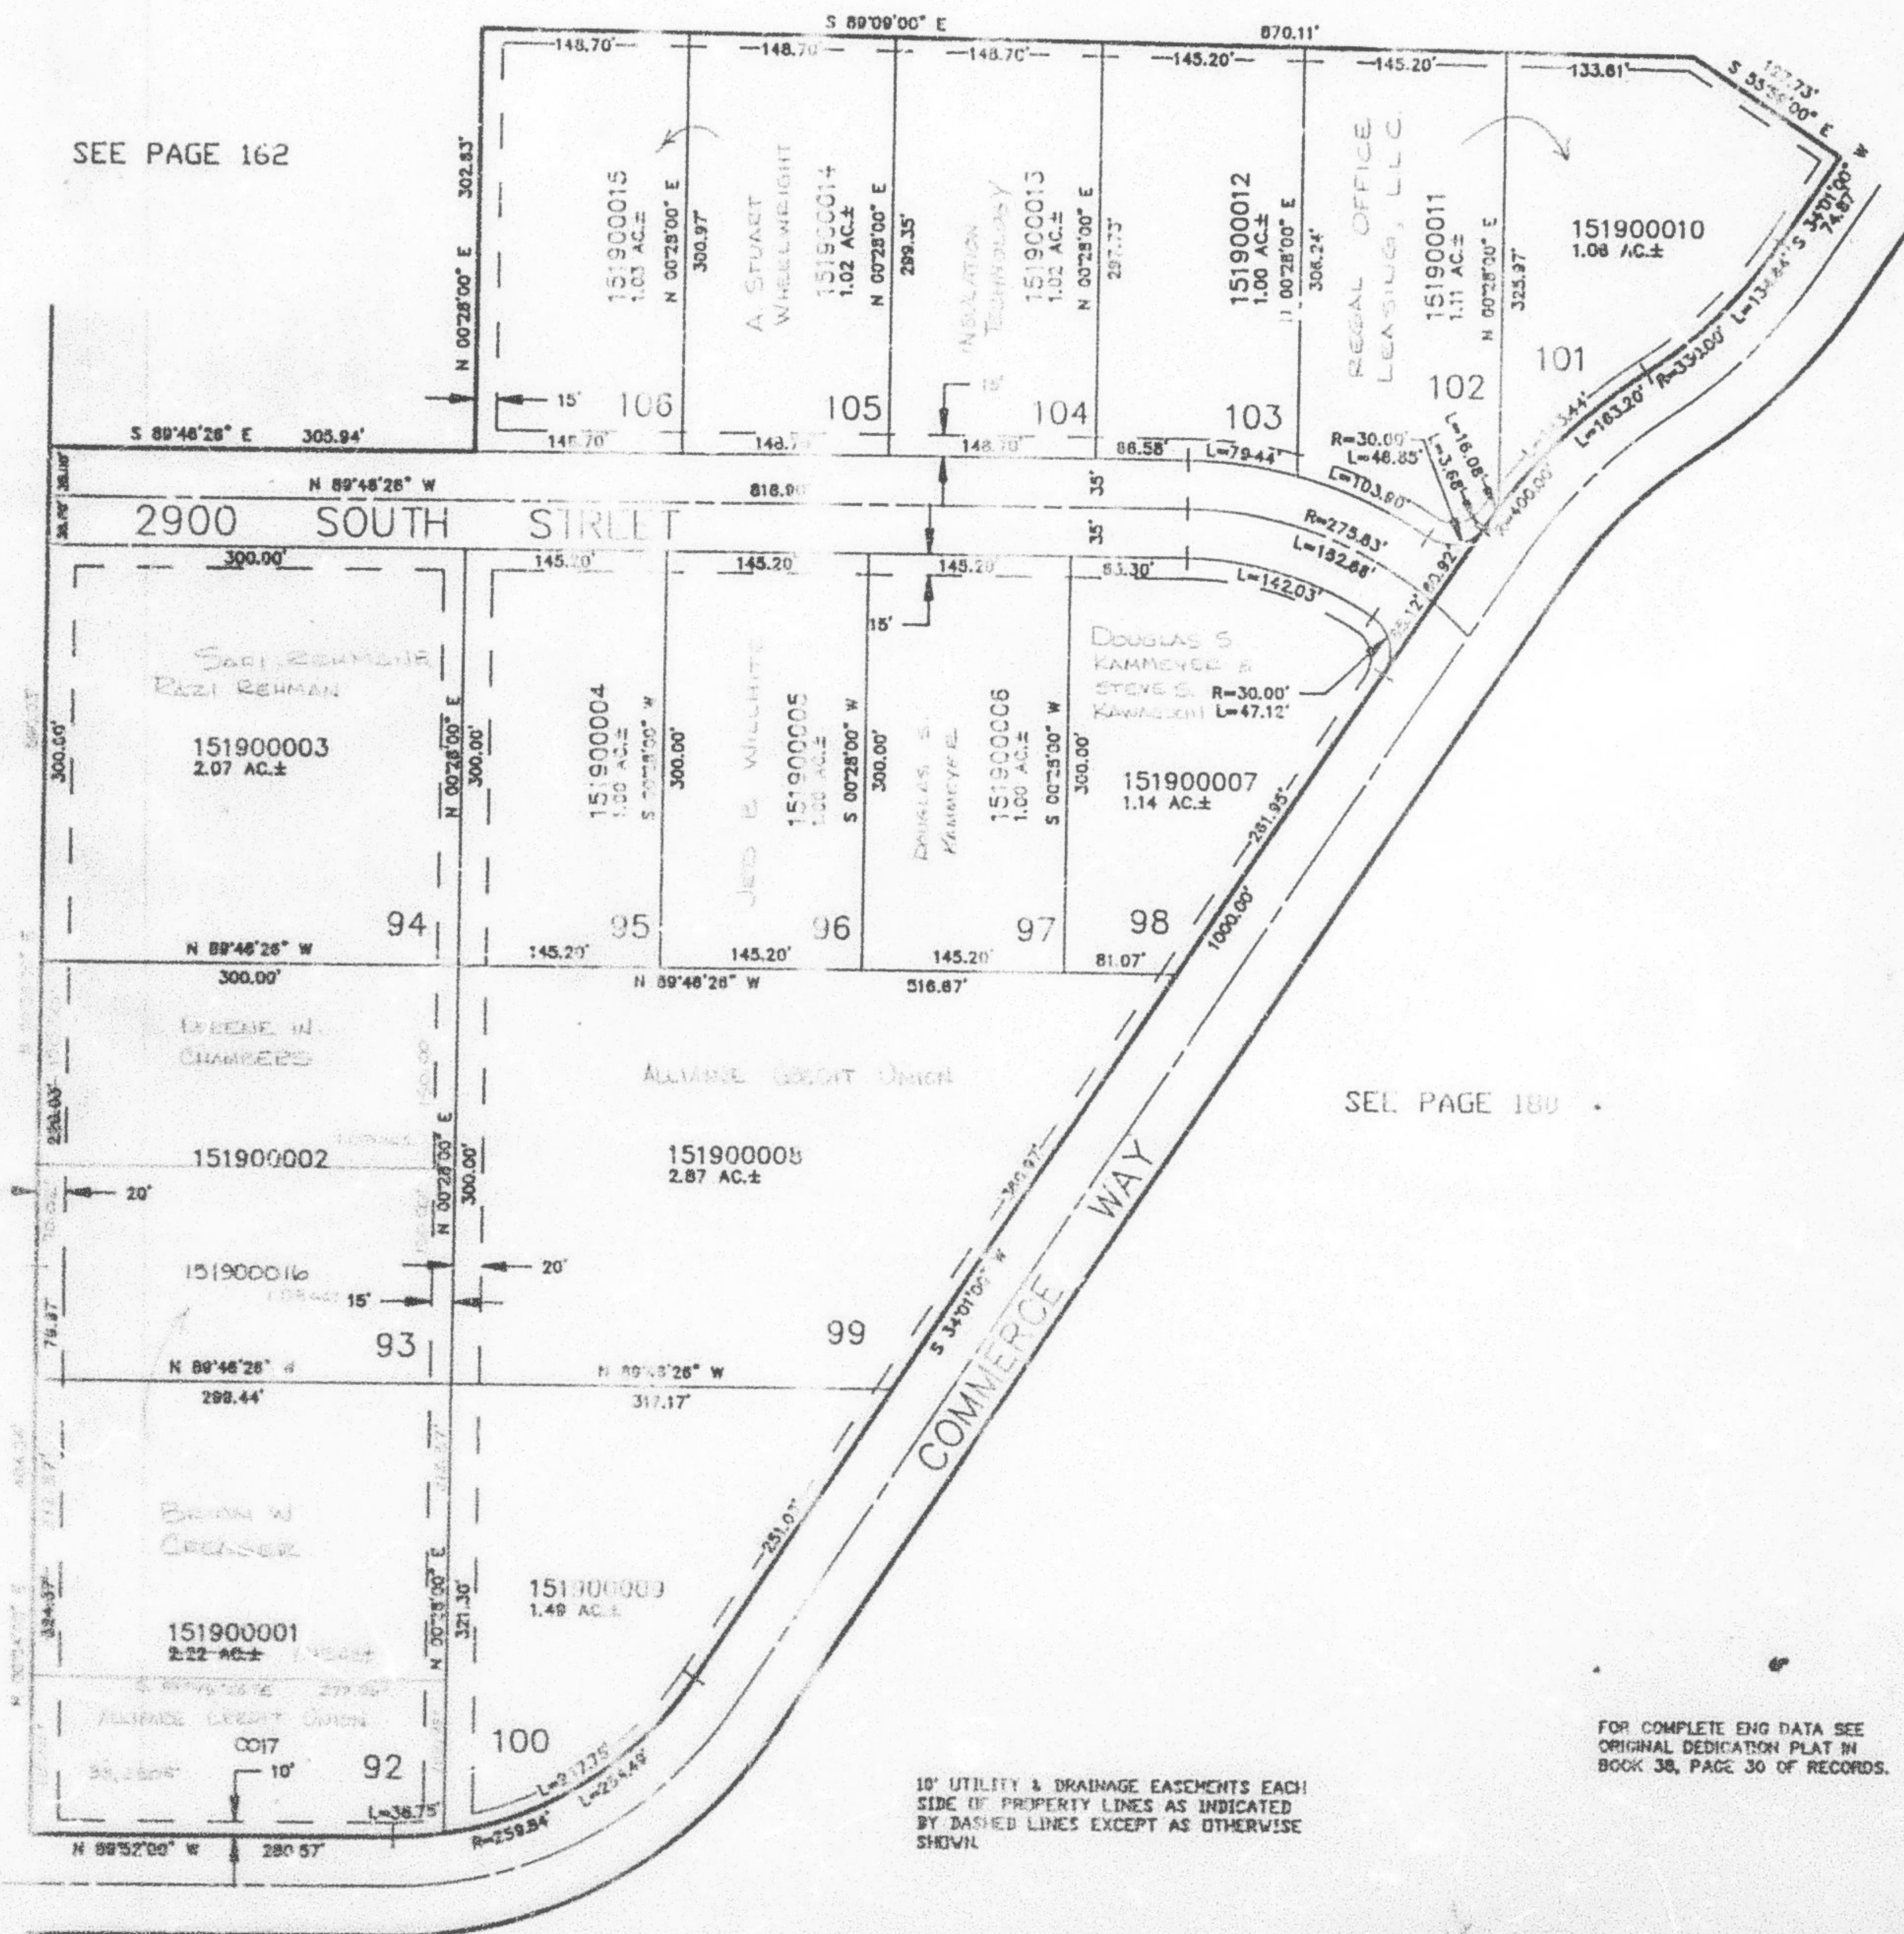

10' UTILITY & DRAINAGE EASEMENTS EACH
 SIDE OF PROPERTY LINES AS INDICATED
 BY DASHED LINES EXCEPT AS OTHERWISE
 SHOWN

SEE PAGE 180

SEE PAGE 180

JPS 7-94