


PART OF THE NW 1/4 & SW 1/4, OF SEC. 36, T.6N., R.2W., S.L.B. & M.  
OGDEN COMMERCIAL & INDUSTRIAL PARK – PLAT "G"

IN OGDEN CITY  
SCALE 1" = 100'

TAXING UNIT: 25

SEE PAGE 162

SEE PAGE 162

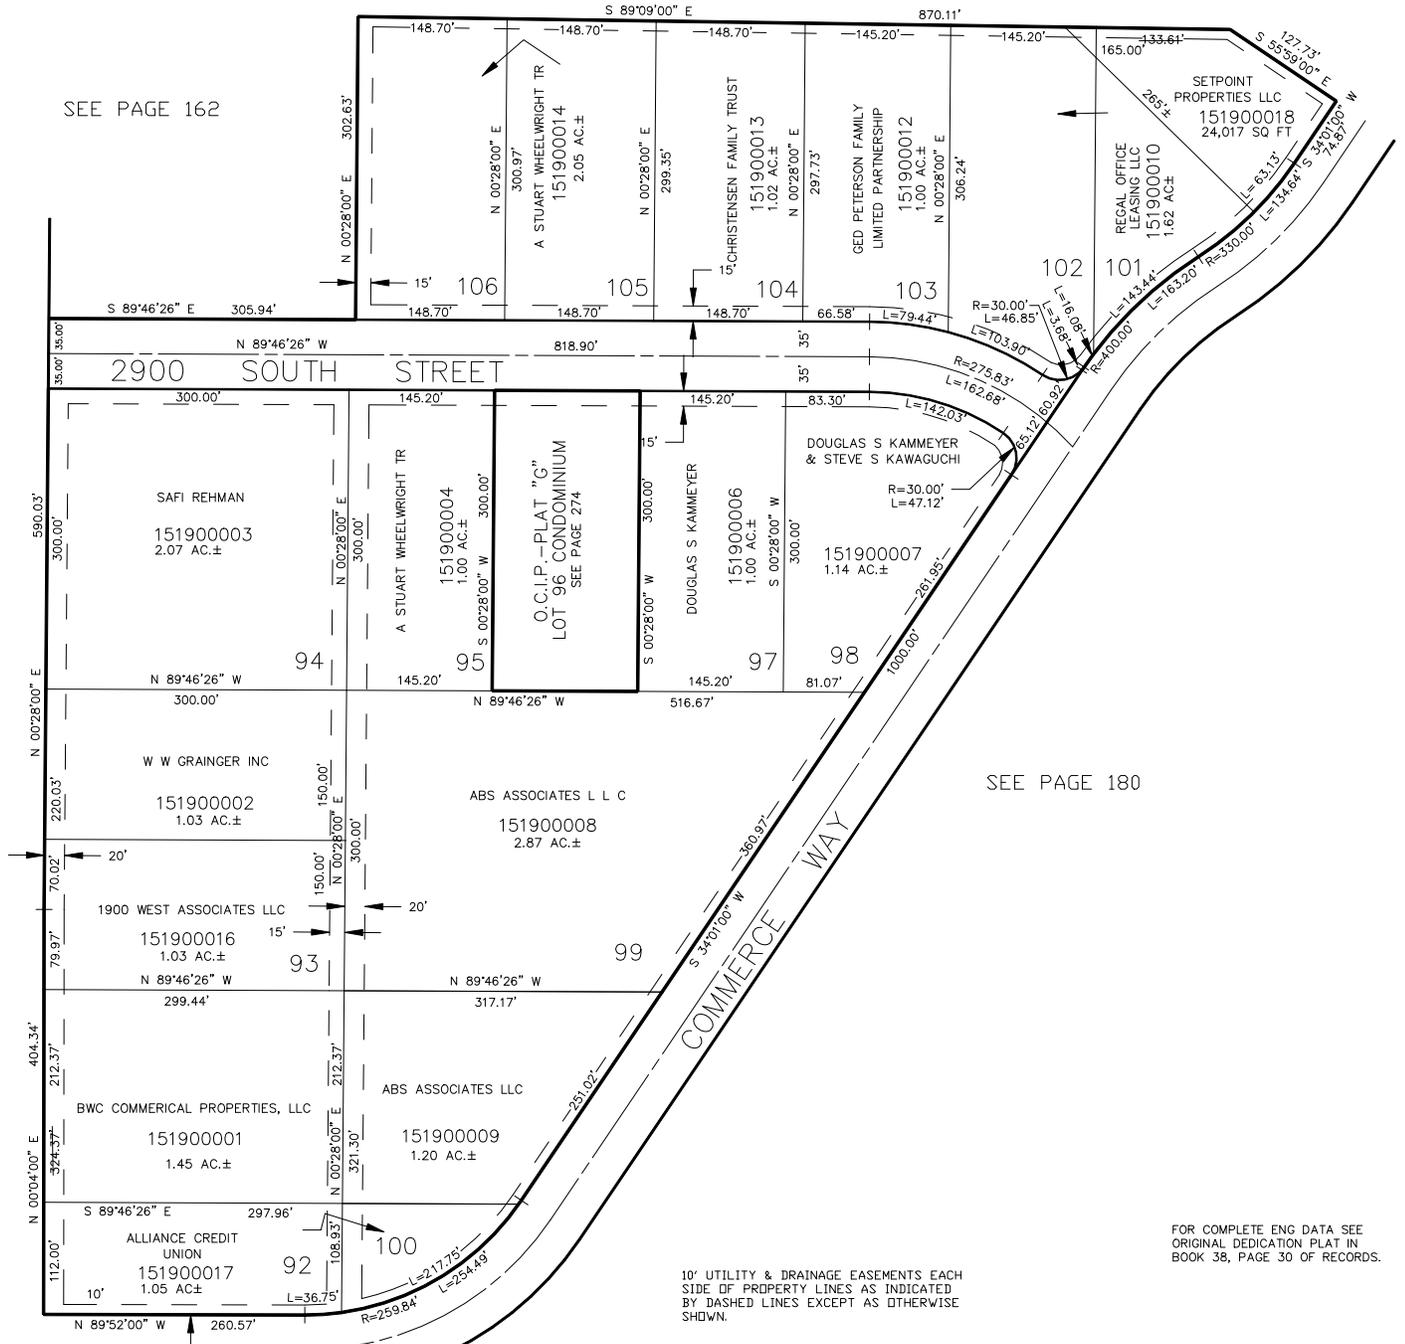

SEE PAGE 180

FOR COMPLETE ENG DATA SEE ORIGINAL DEDICATION PLAT IN BOOK 38, PAGE 30 OF RECORDS.

10' UTILITY & DRAINAGE EASEMENTS EACH SIDE OF PROPERTY LINES AS INDICATED BY DASHED LINES EXCEPT AS OTHERWISE SHOWN.

SEE PAGE 180

SEE PAGE 94

15