

PART OF THE NW 1/4 & SW 1/4, OF SEC. 36, T.6N., R.2W., S.L.B. & M.
OGDEN COMMERCIAL & INDUSTRIAL PARK – PLAT "G"

190


IN OGDEN CITY

TAXING UNIT: 25

SCALE 1" = 100'

SEE PAGE 162

SEE PAGE 162

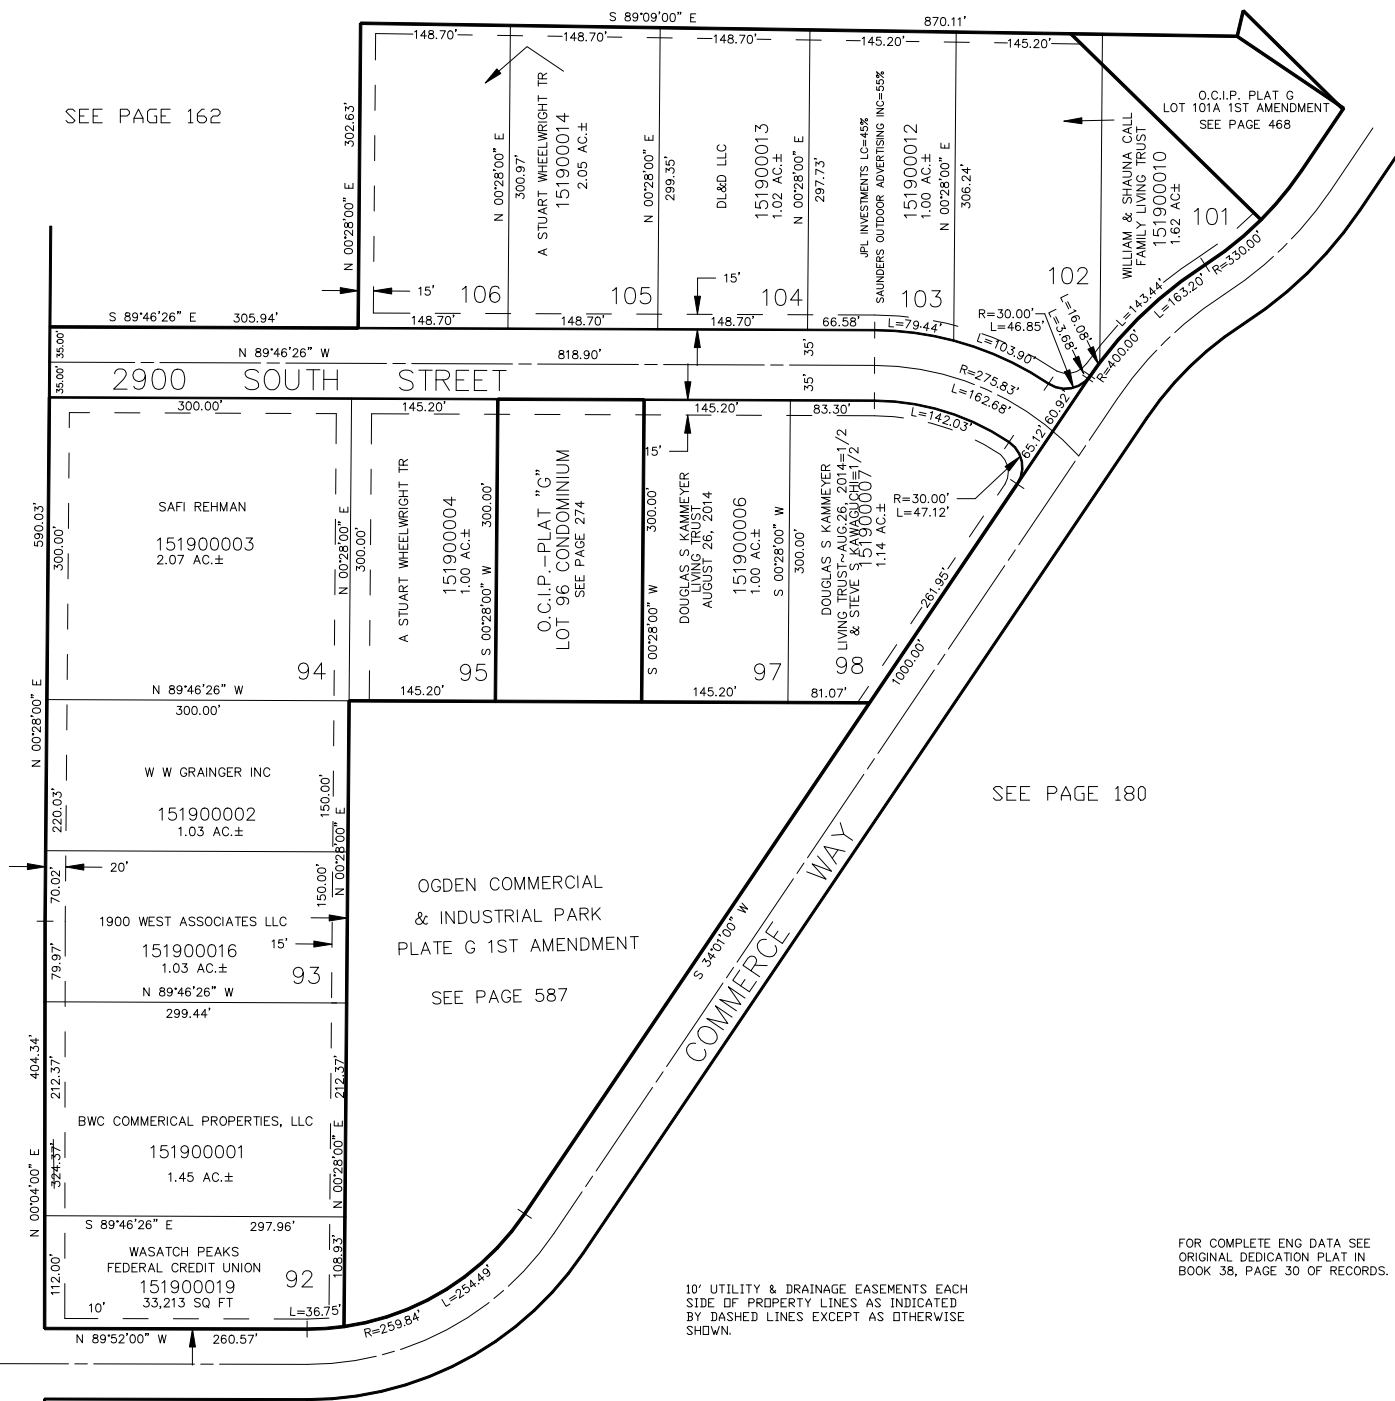

SEE PAGE 180

OGDEN COMMERCIAL
 & INDUSTRIAL PARK
 PLATE G 1ST AMENDMENT

SEE PAGE 587

FOR COMPLETE ENG DATA SEE
 ORIGINAL DEDICATION PLAT IN
 BOOK 38, PAGE 30 OF RECORDS.

10' UTILITY & DRAINAGE EASEMENTS EACH
 SIDE OF PROPERTY LINES AS INDICATED
 BY DASHED LINES EXCEPT AS OTHERWISE
 SHOWN.

SEE PAGE 180

JPS 7-94

SEE PAGE 94

15