

PART OF THE S.W. 1/4, SEC. 12, T.6N., R.2W., S.L.B. & M.

192

WARDELL SUBDIVISION

IN WEBER COUNTY

SCALE 1" = 50'

TAXING UNIT: 16


SEE PAGE 34

PIONEER ROAD

(400 NORTH STREET)

SEE PAGE 34

1600 WEST STREET

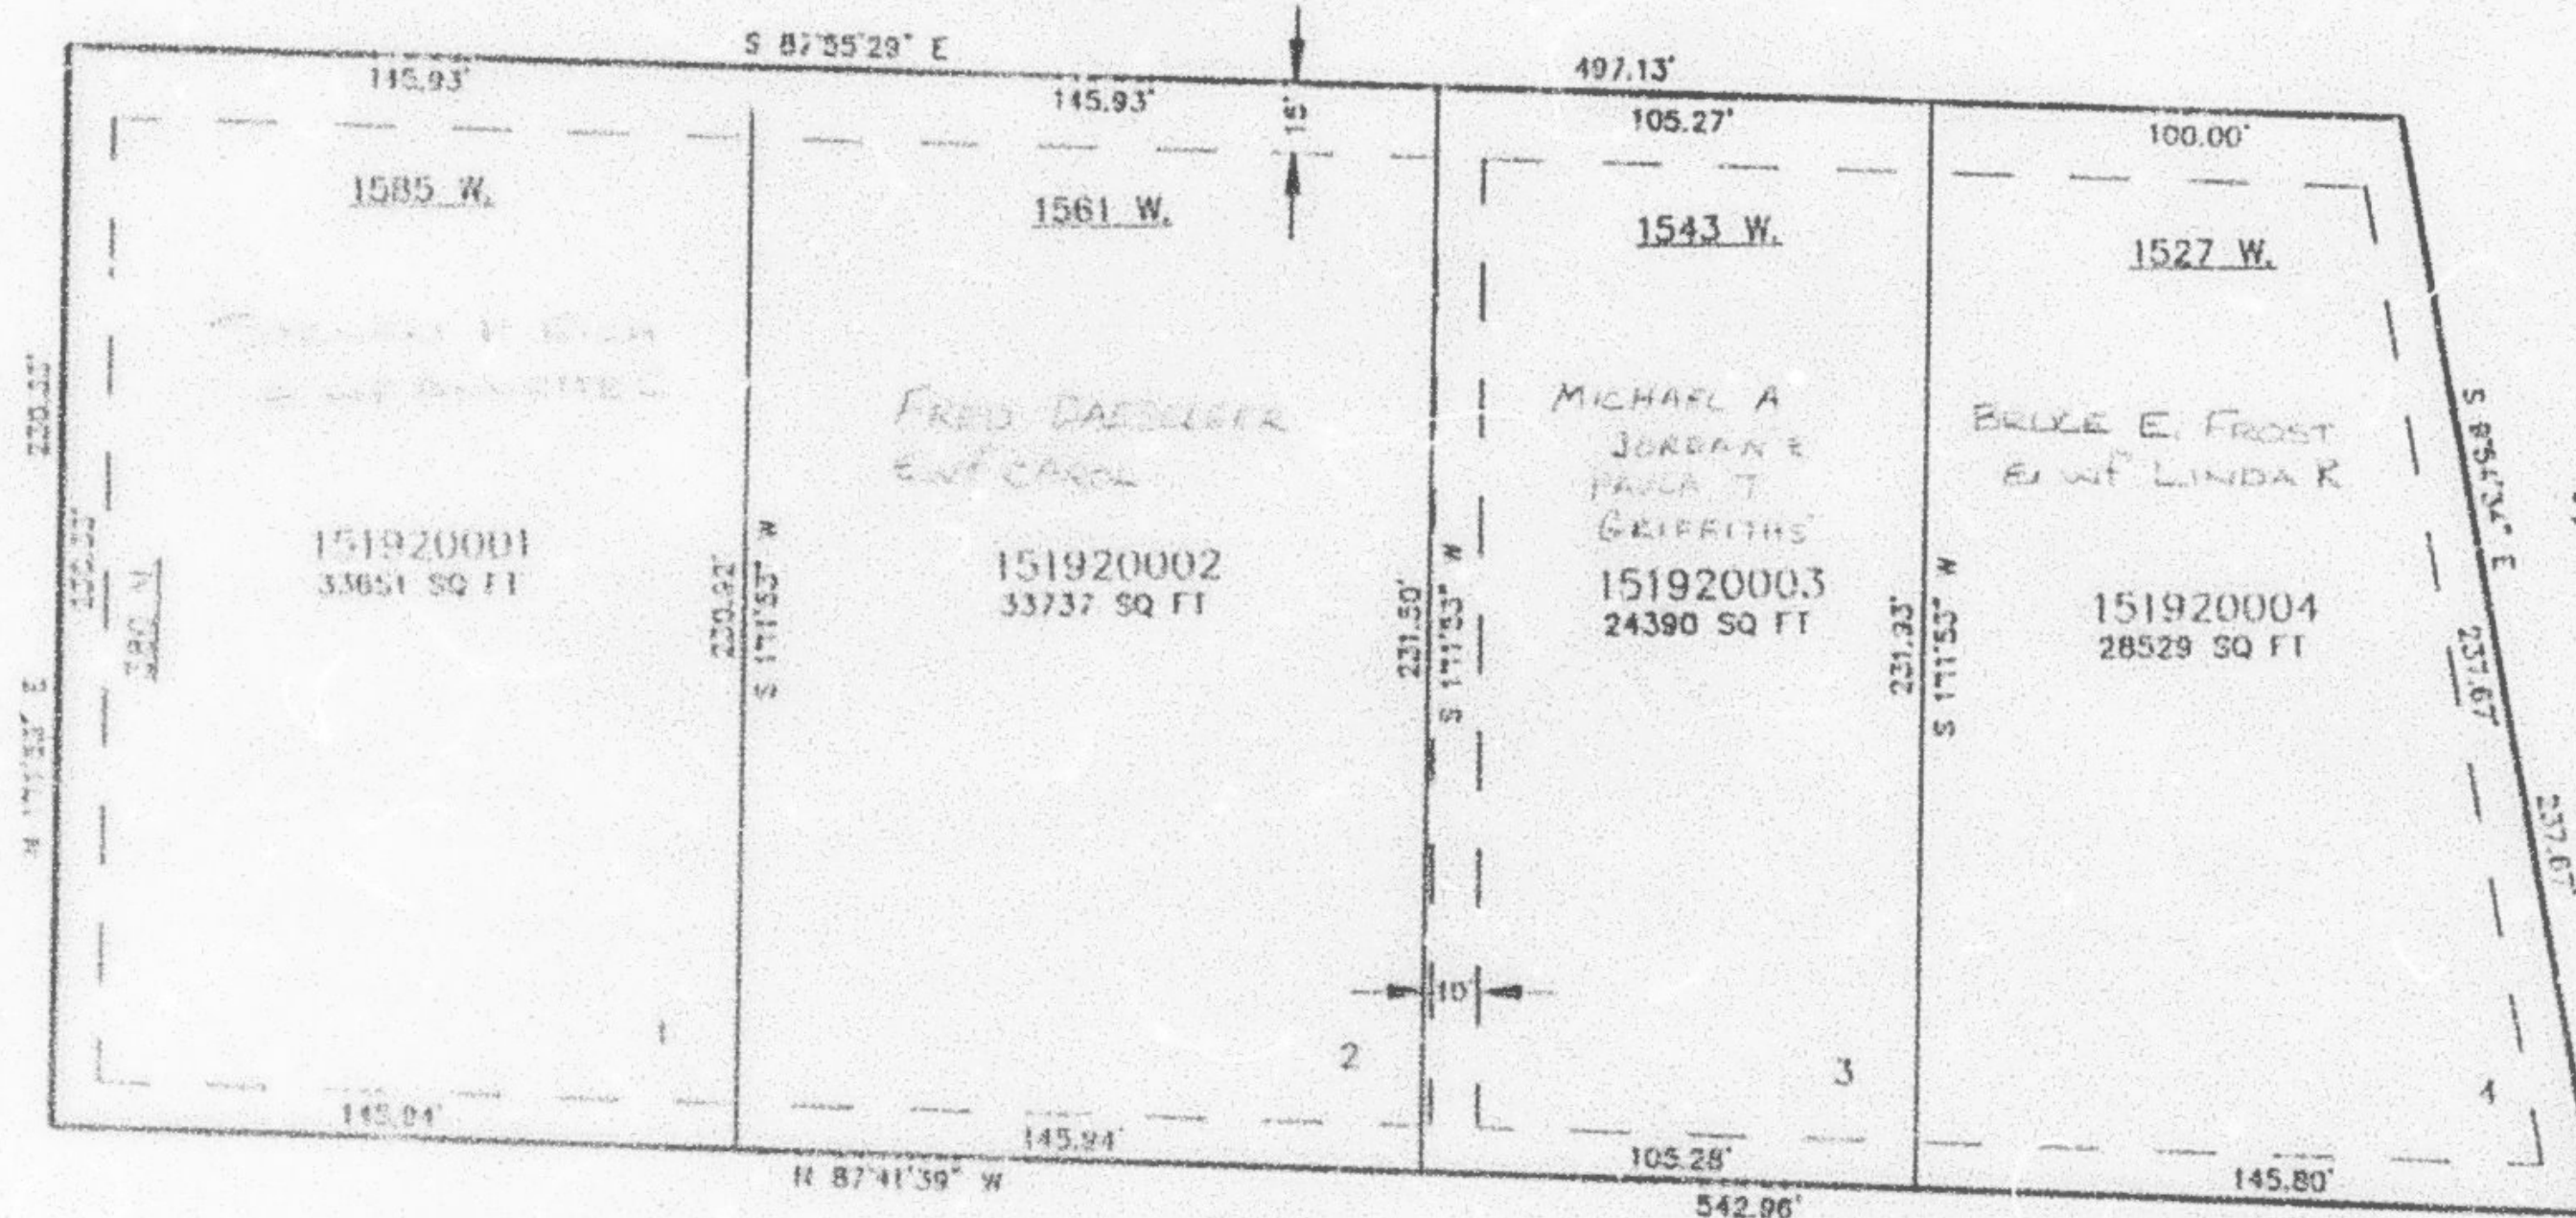

SEE PAGE 34

SEE PAGE 34

10' UTILITY & DRAINAGE EASEMENTS EACH
SIDE OF PROPERTY LINES AS INDICATED
BY DASHED LINES EXCEPT AS OTHERWISE
SHOWN.

FOR COMPLETE ENG DATA SEE
ORIGINAL DEDICATION PLAT IN
BOOK 38, PAGE 99 OF RECORDS.