

PART OF THE NW.1/4 & THE W.1/2 OF THE NE. 1/4, OF SEC. 10, T.6N., R.2W., S.1.B. & M.


195

TIPPETTS FLAG LOT SUBDIVISION

IN WEBER COUNTY

TAXING UNIT: 15

SCALE 1" = 60'

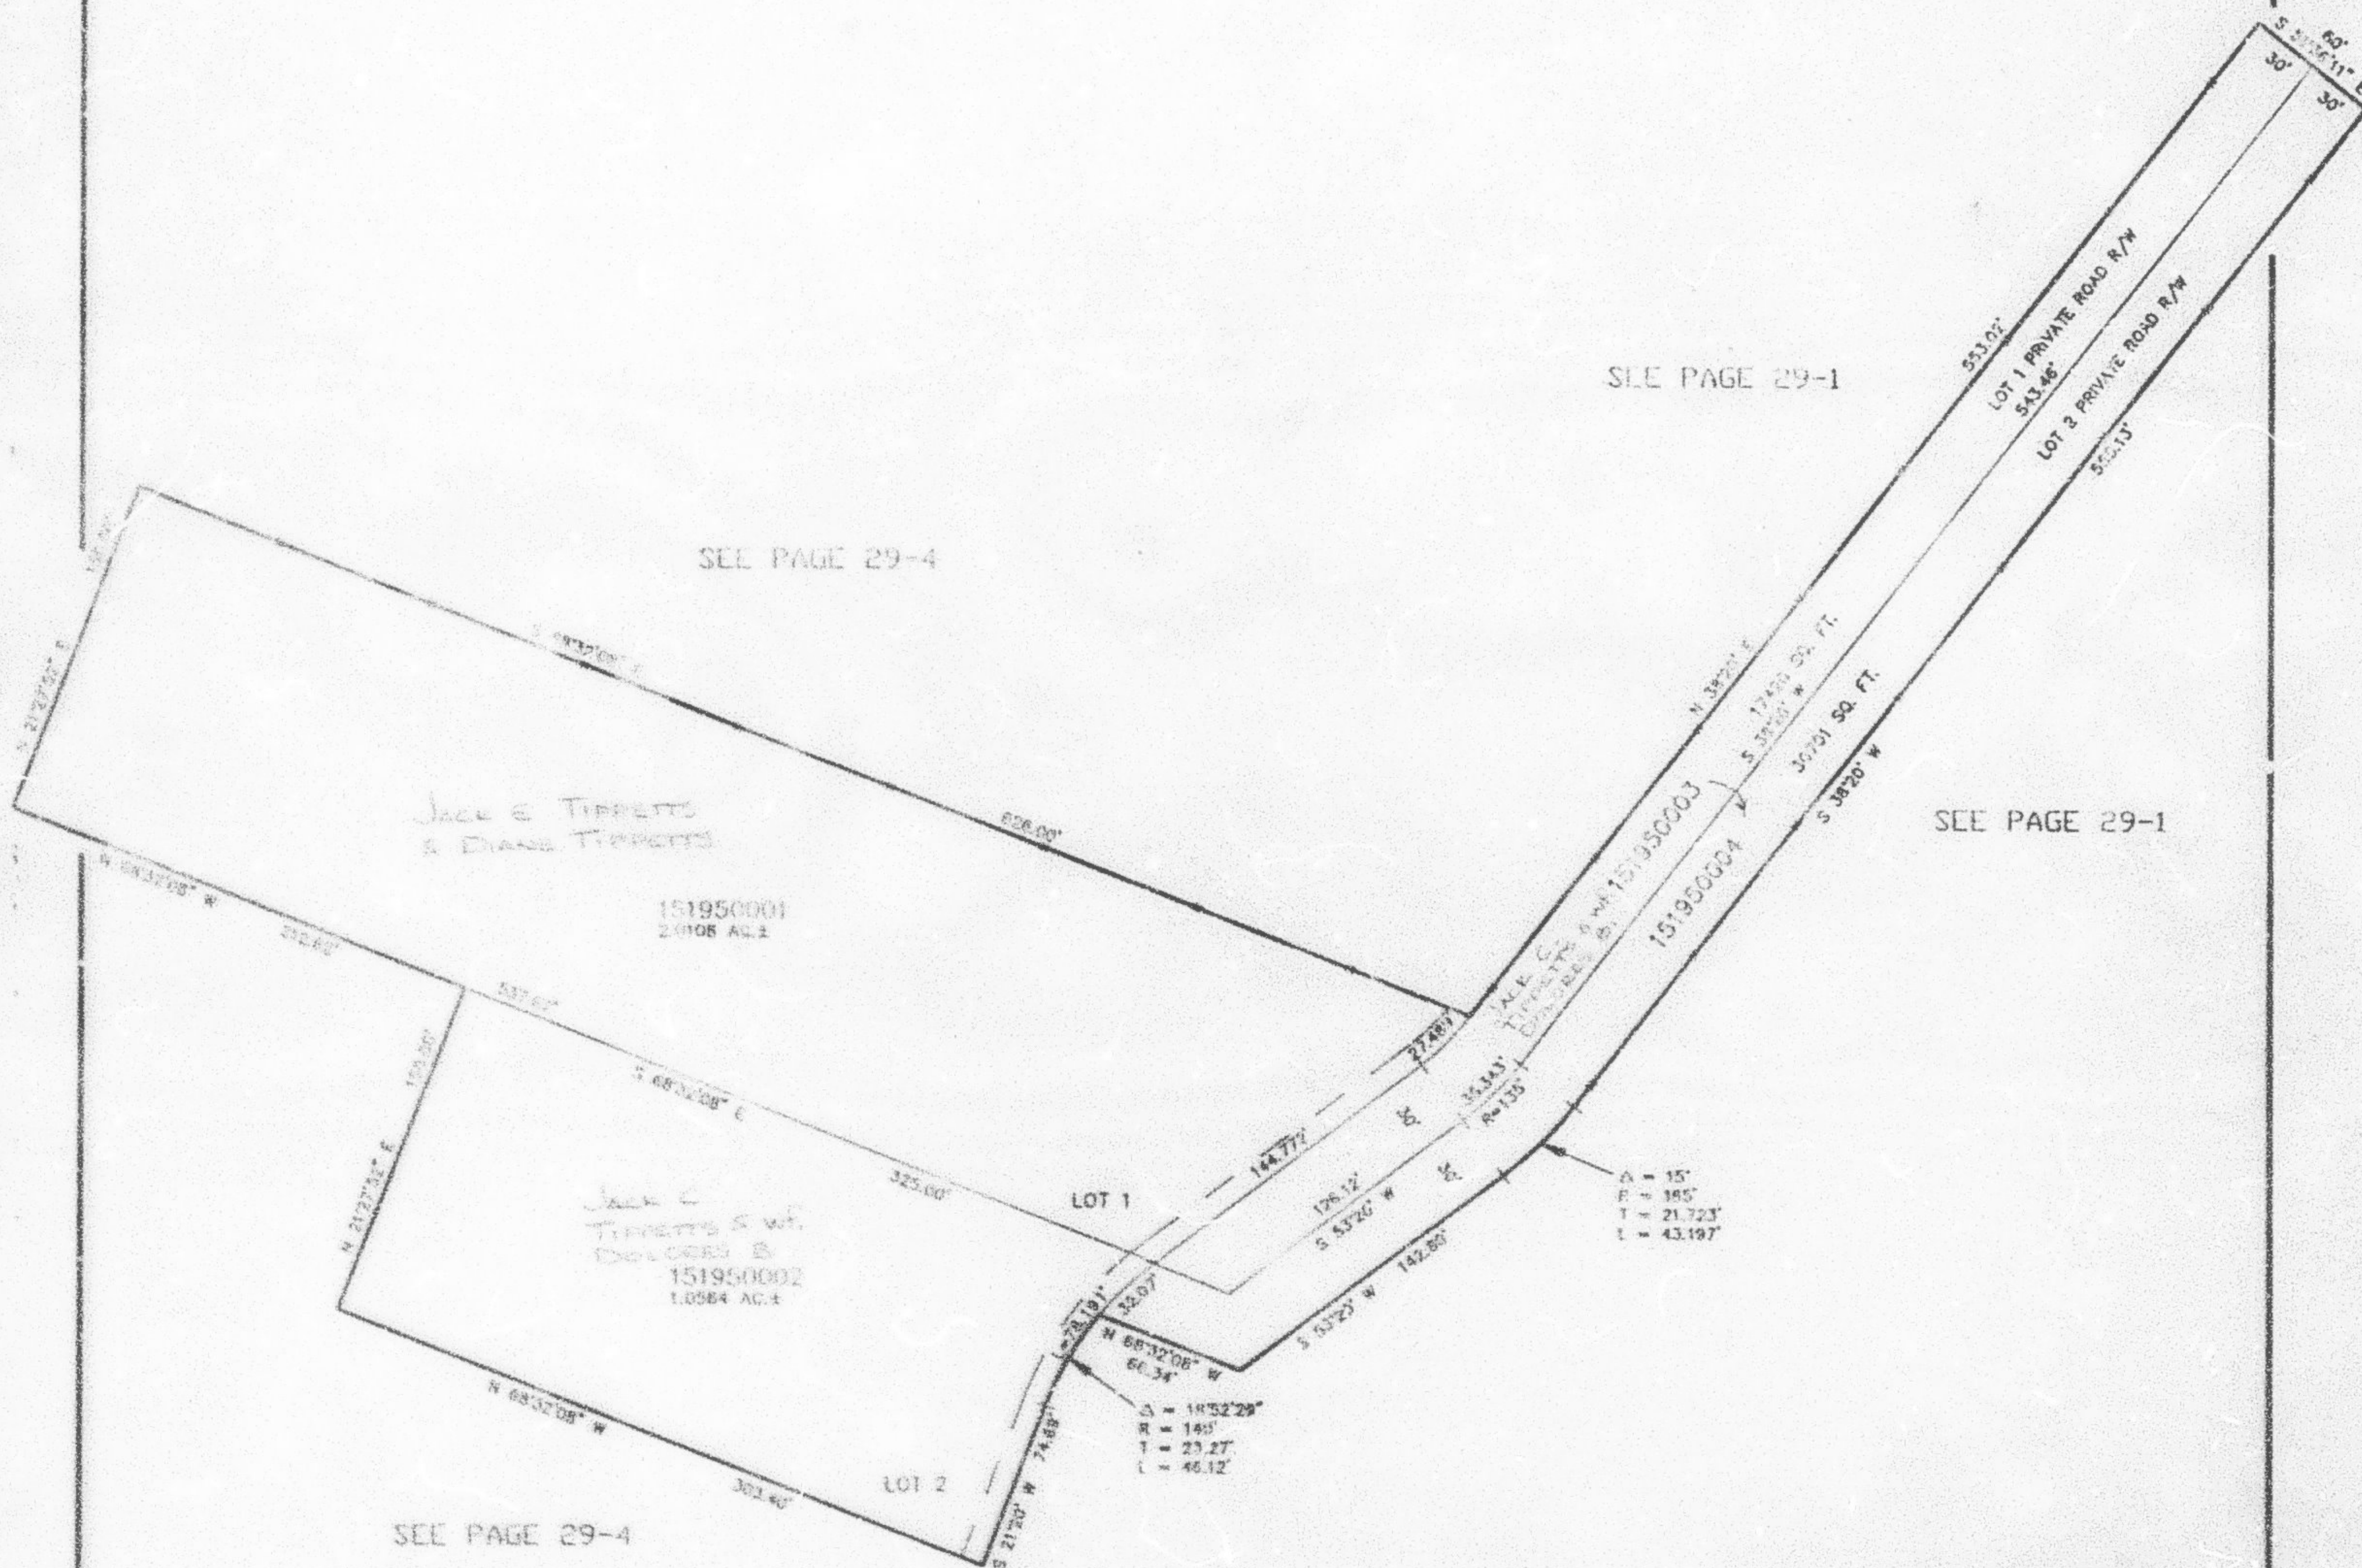

SEE PAGE 29-4

SEE PAGE 29-1

SEE PAGE 29-1

SEE PAGE 29-4

10' UTILITY & DRAINAGE EASEMENTS EACH SIDE OF PROPERTY LINES AS INDICATED BY DASHED LINES EXCEPT AS OTHERWISE SHOWN

FOR COMPLETE ENG DATA SEE ORIGINAL DEDICATION PLAT IN BOOK 38, PAGE 31 OF RECORDS.