

PART OF THE NE.1/4, OF SEC. 3, T.6N., R.2W., S.L.B. & M.
COBBLE GLEN PARK SUBDIVISION

PHASE 1
IN PLAIN CITY
SCALE 1" = 60'

TAXING UNIT: 447


SEE PAGE 6

SEE PAGE 6

SEE PAGE 4

SEE PAGE 6

SEE PAGE 6

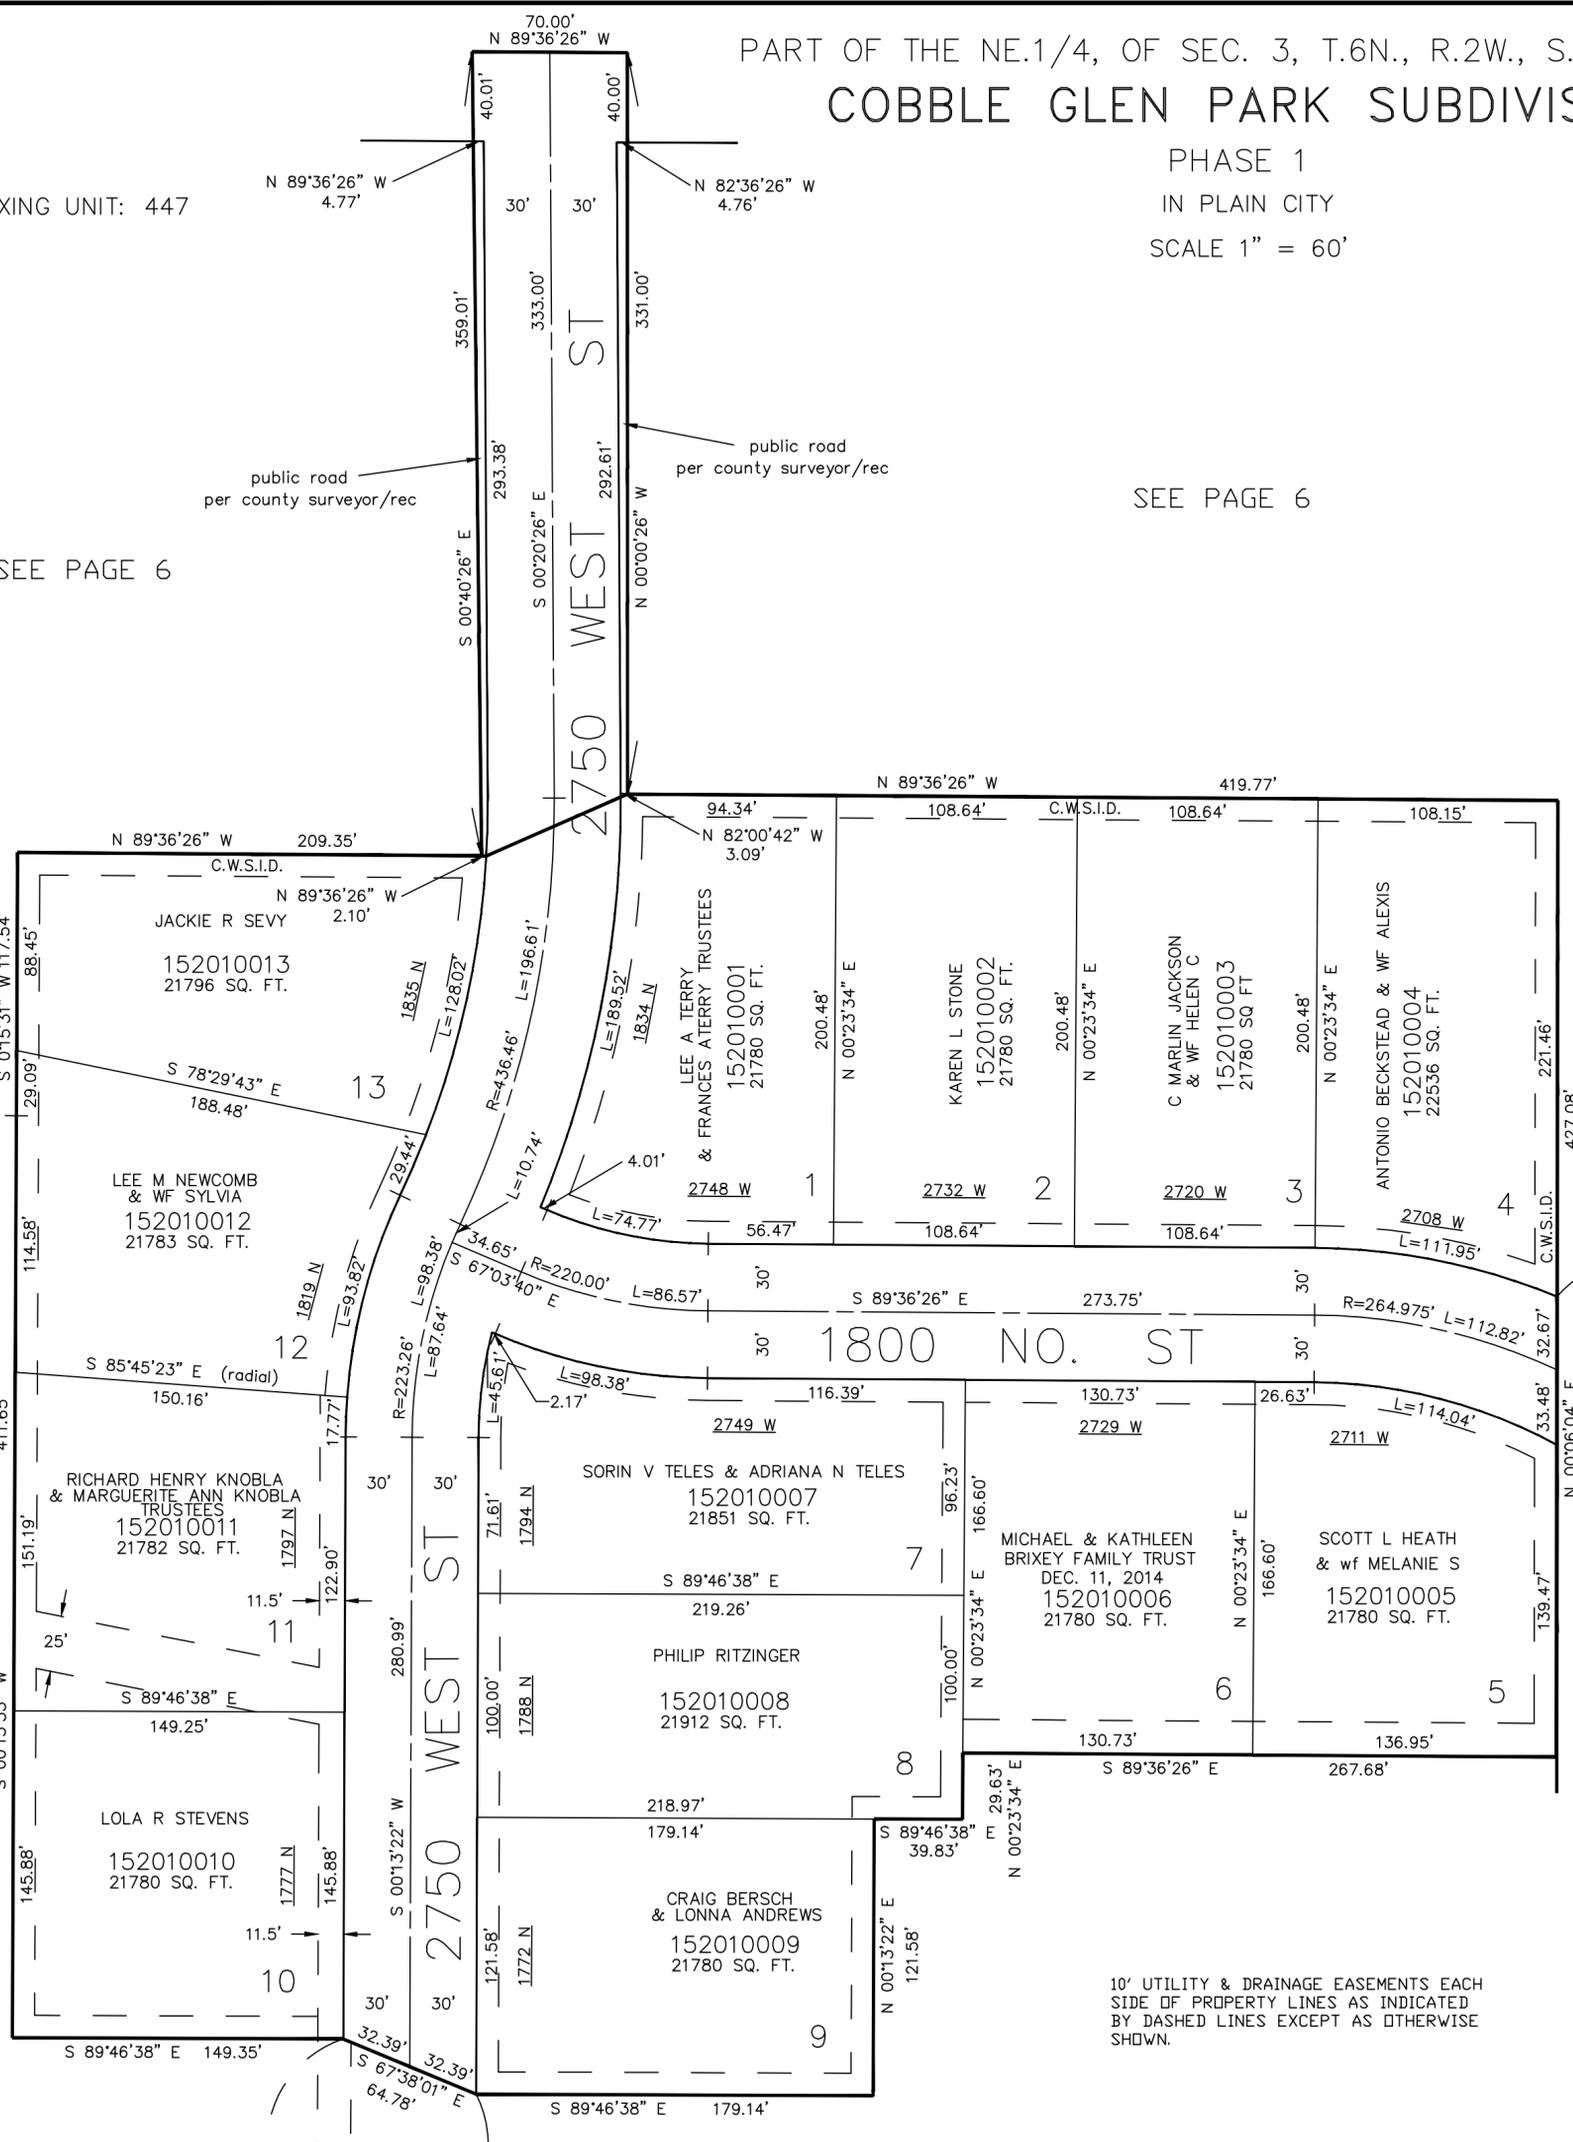

EXIST. 15' EASEMENT FOR EXIST. SAN. SEWER

10' UTILITY & DRAINAGE EASEMENTS EACH SIDE OF PROPERTY LINES AS INDICATED BY DASHED LINES EXCEPT AS OTHERWISE SHOWN.

FOR COMPLETE ENG DATA SEE ORIGINAL DEDICATION PLAT IN BOOK 40, PAGE 28 OF RECORDS.