

PART OF THE NE.1/4, OF SEC. 3, T.6N., R.2W., S.L.B. & M.

COBBLE GLEN PARK SUBDIVISION

PHASE 1
IN PLAIN CITY
SCALE 1" = 60'


TAXING UNIT: 447

SEE PAGE 6

SEE PAGE 6

SEE PAGE 4

SEE PAGE 6

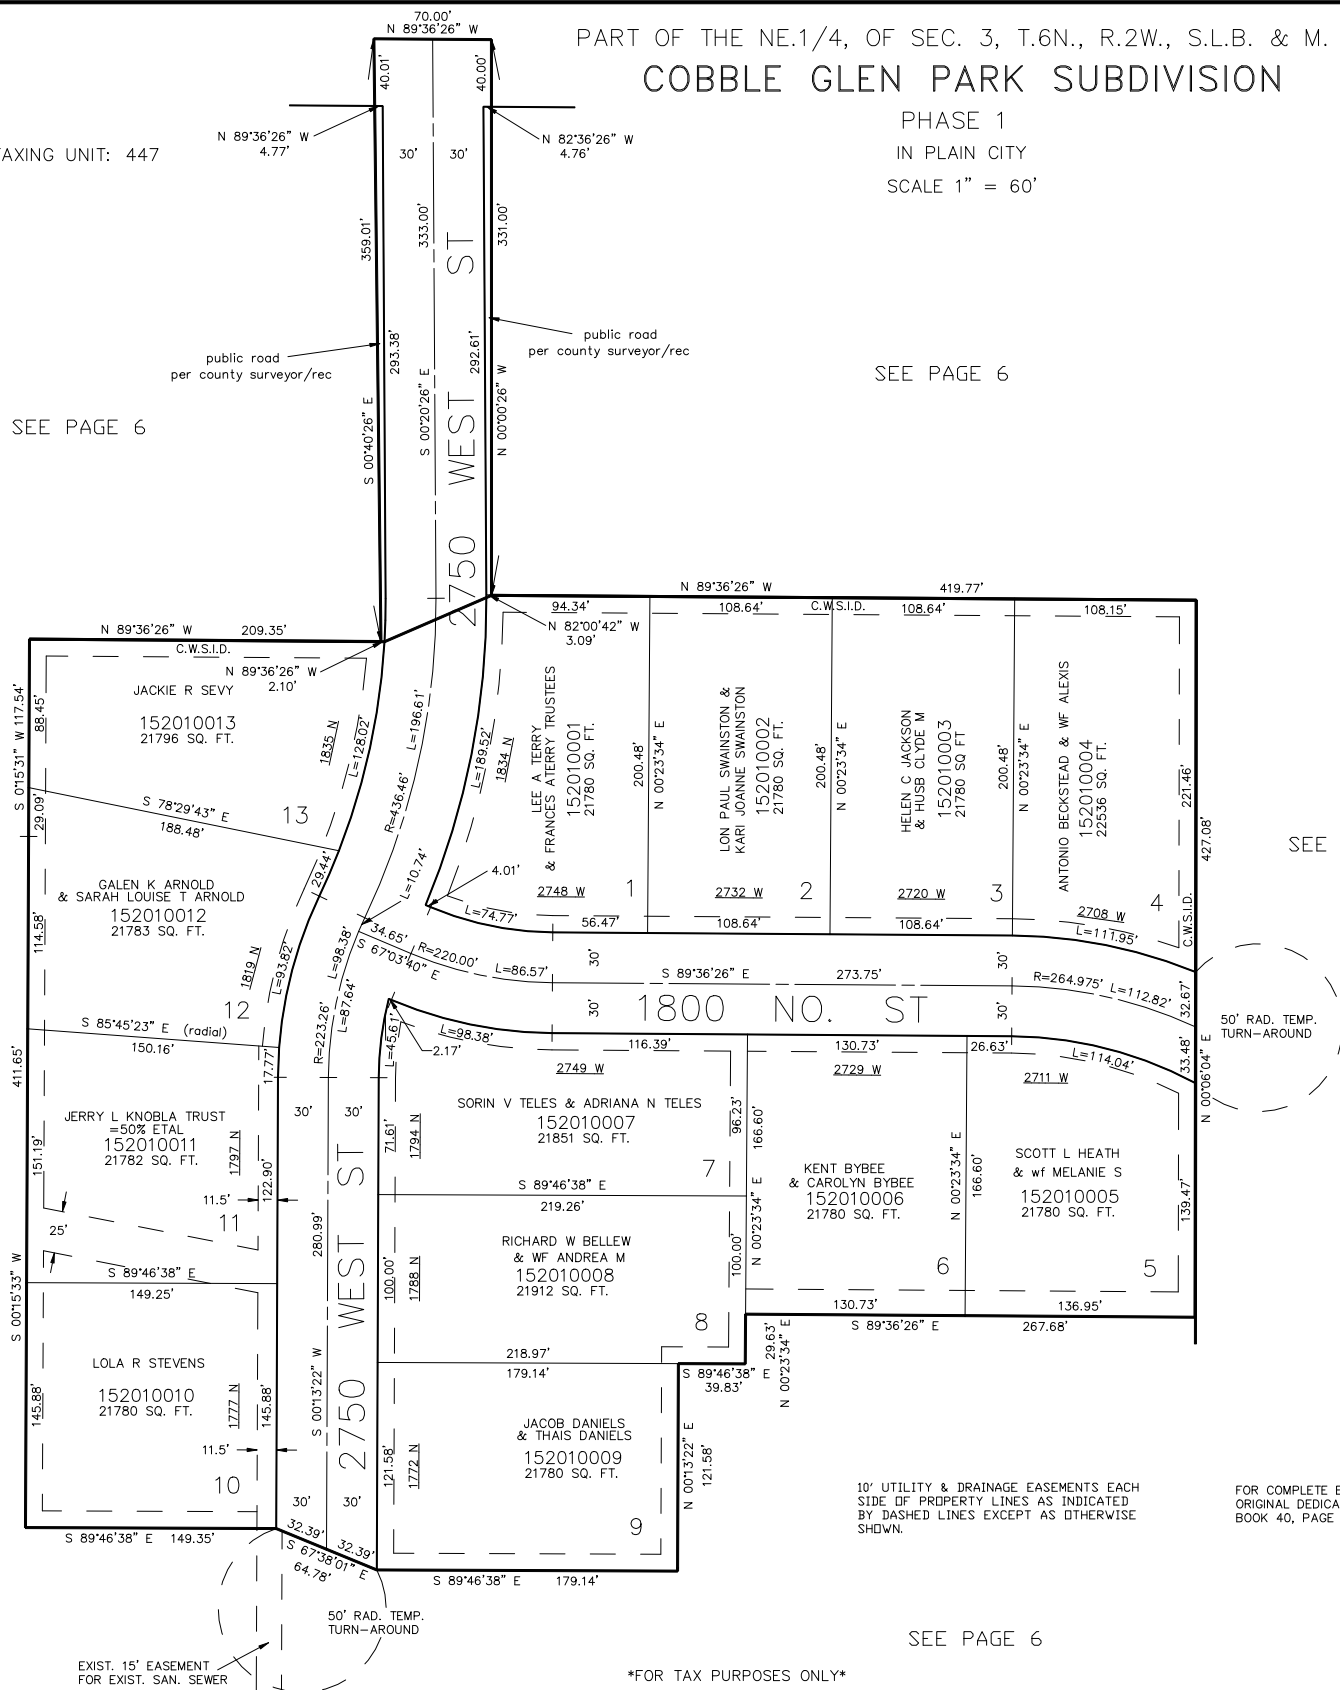

10' UTILITY & DRAINAGE EASEMENTS EACH
SIDE OF PROPERTY LINES AS INDICATED
BY DASHED LINES EXCEPT AS OTHERWISE
SHOWN.

FOR COMPLETE ENG DATA SEE
ORIGINAL DEDICATION PLAT IN
BOOK 40, PAGE 28 OF RECORDS.

SEE PAGE 6

FOR TAX PURPOSES ONLY

EXIST. 15' EASEMENT
FOR EXIST. SAN. SEWER