


PART OF THE WEST 1/2 OF SECTION 15 AND THE EAST 1/2 OF SECTION 16
T.6N., R.2W., S.L.B. & M.

POWELL SUBDIVISION NO. 2

TAXING UNIT: 53

IN WEBER COUNTY

SCALE 1" = 100'

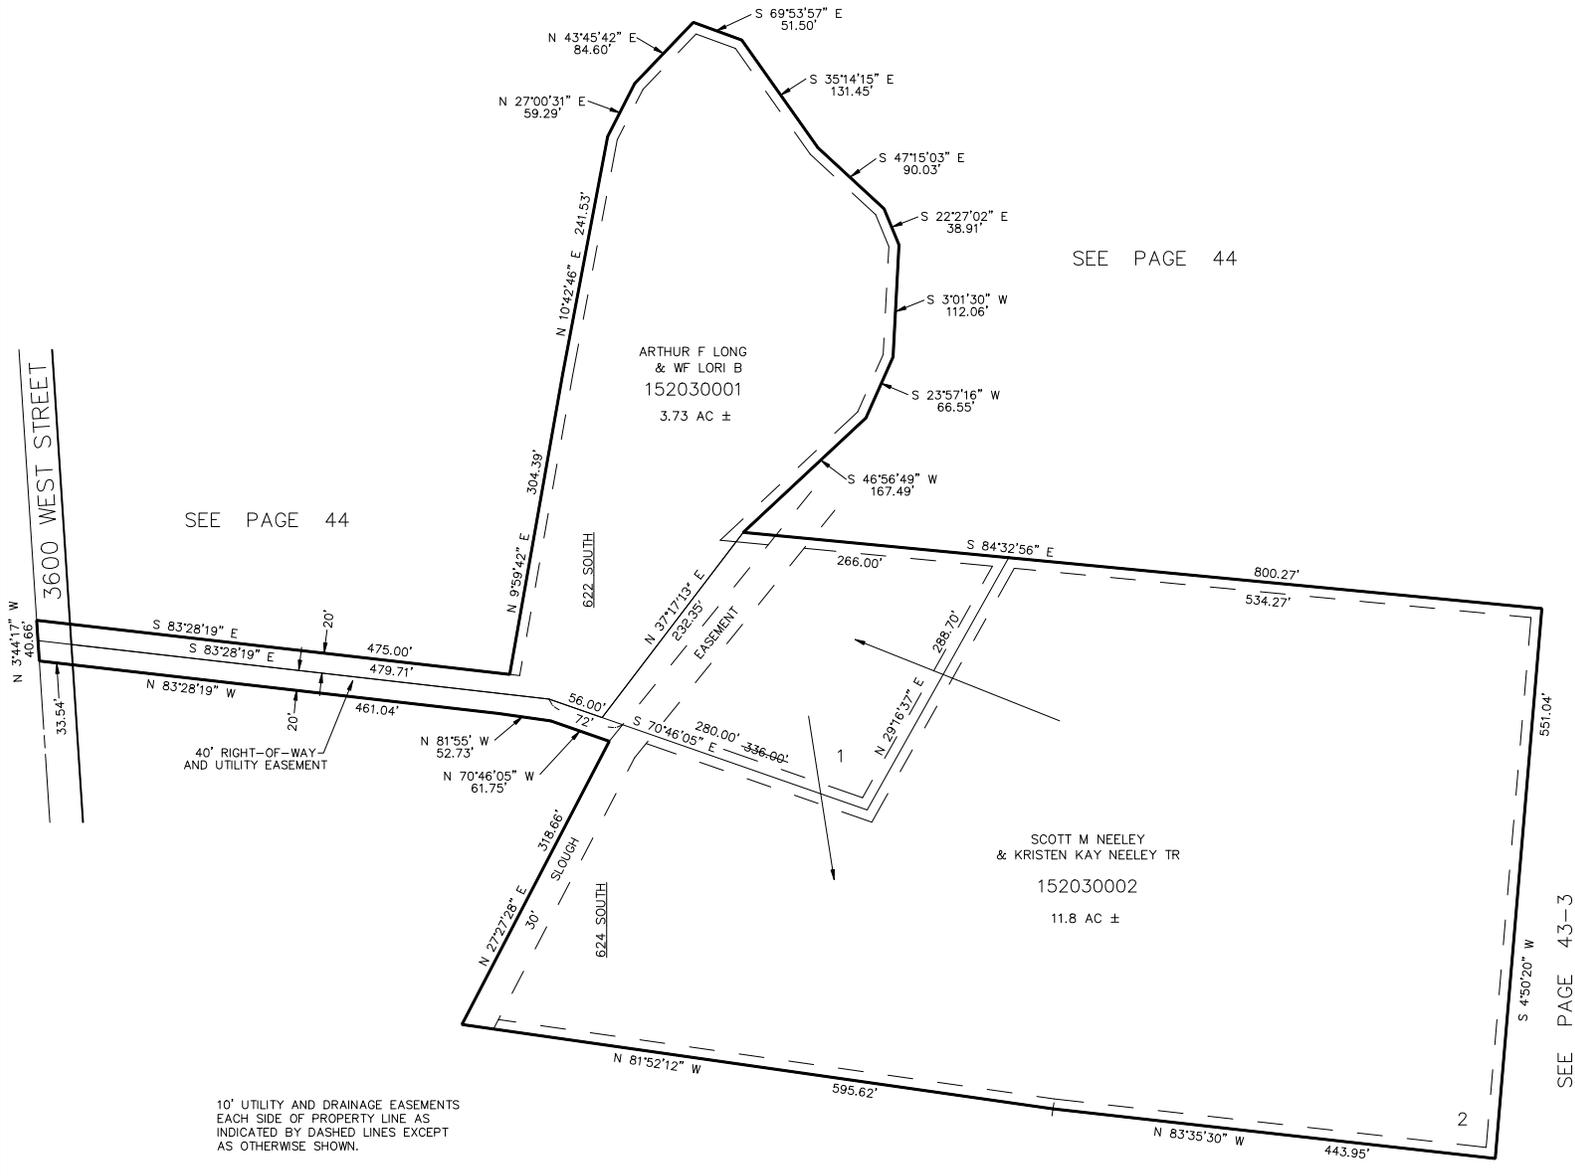

SEE PAGE 44

SEE PAGE 44

10' UTILITY AND DRAINAGE EASEMENTS
EACH SIDE OF PROPERTY LINE AS
INDICATED BY DASHED LINES EXCEPT
AS OTHERWISE SHOWN.

SEE PAGE 45

FOR COMPLETE ENG DATA SEE
ORIGINAL DEDICATION PLAT IN
BOOK 41, PAGE 71 OF RECORDS.

SEE PAGE 43-3