

PART OF THE WEST 1/2 OF SECTION 15 AND THE EAST 1/2 OF SECTION 16  
T.6N., R.2W., S.L.B. & M.

POWELL SUBDIVISION NO. 2


TAXING UNIT: 53

IN WEBER COUNTY

SCALE 1" = 100'

SEE PAGE 44

SEE POWELL SUB  
1ST AMENDMENT  
P. 517

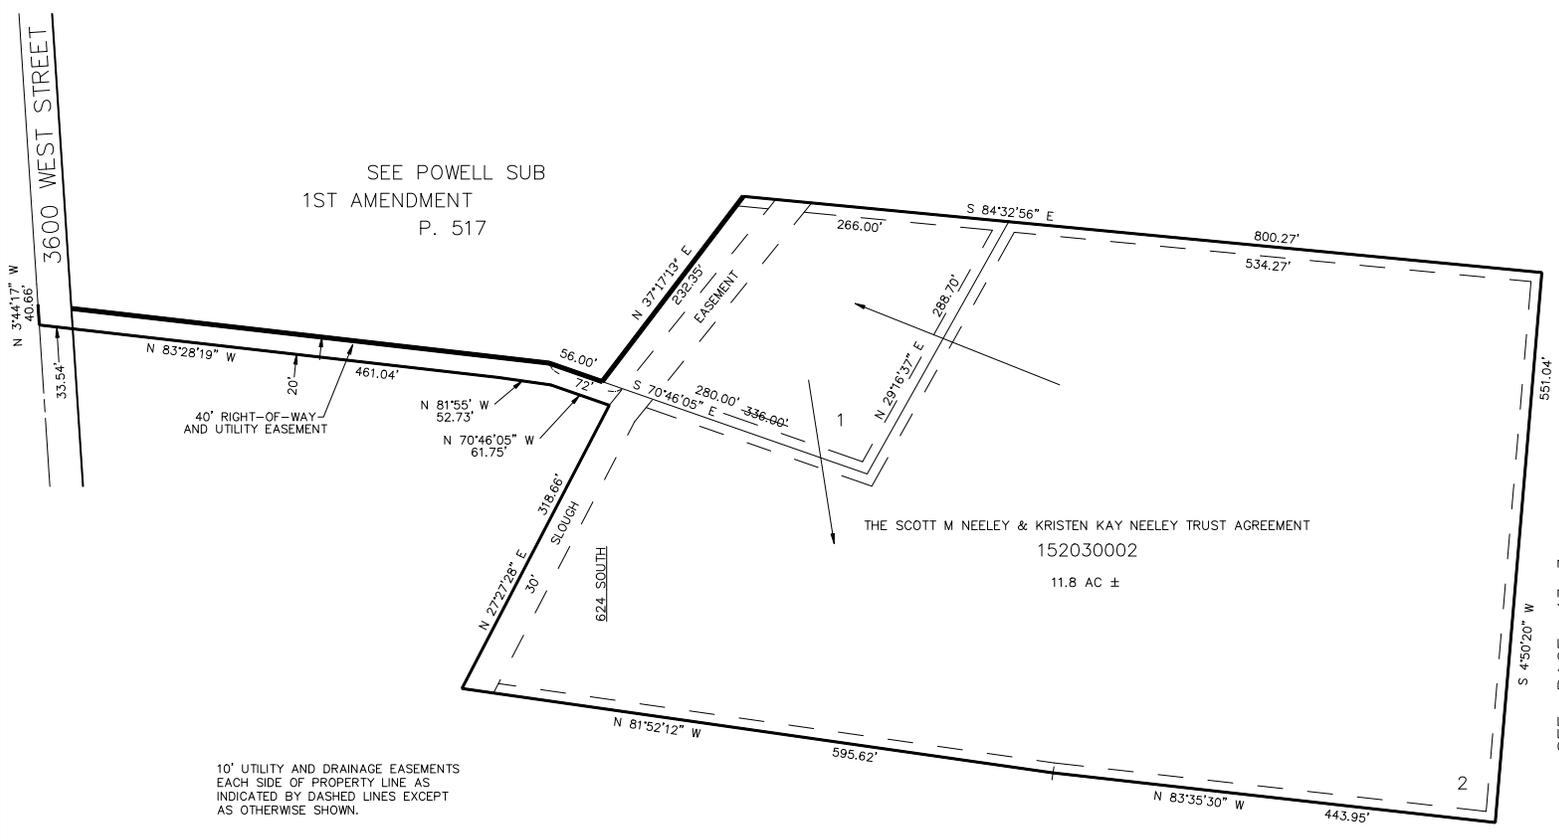

THE SCOTT M NEELEY & KRISTEN KAY NEELEY TRUST AGREEMENT  
152030002  
11.8 AC ±

10' UTILITY AND DRAINAGE EASEMENTS  
EACH SIDE OF PROPERTY LINE AS  
INDICATED BY DASHED LINES EXCEPT  
AS OTHERWISE SHOWN.

SEE PAGE 45

FOR COMPLETE ENG DATA SEE  
ORIGINAL DEDICATION PLAT IN  
BOOK 41, PAGE 71 OF RECORDS.

SEE PAGE 43-3