

BELL ACRES SUBDIVISION

IN WEBER COUNTY

SCALE 1" = 120'

TAXING UNIT: 16

SEE PAGE 7

SEE PAGE 7

CONNOLE ACRES SUB

SEE PAGES 214 & 215

SEE PAGE 7

CONNOLE ACRES SUB NO. 2

SEE PAGE 29-1


SEE PAGE 234

3000 WEST ST

EXIST. FENCE (TYP.)

SEE PAGE 29-1

SEE PAGE 29-1

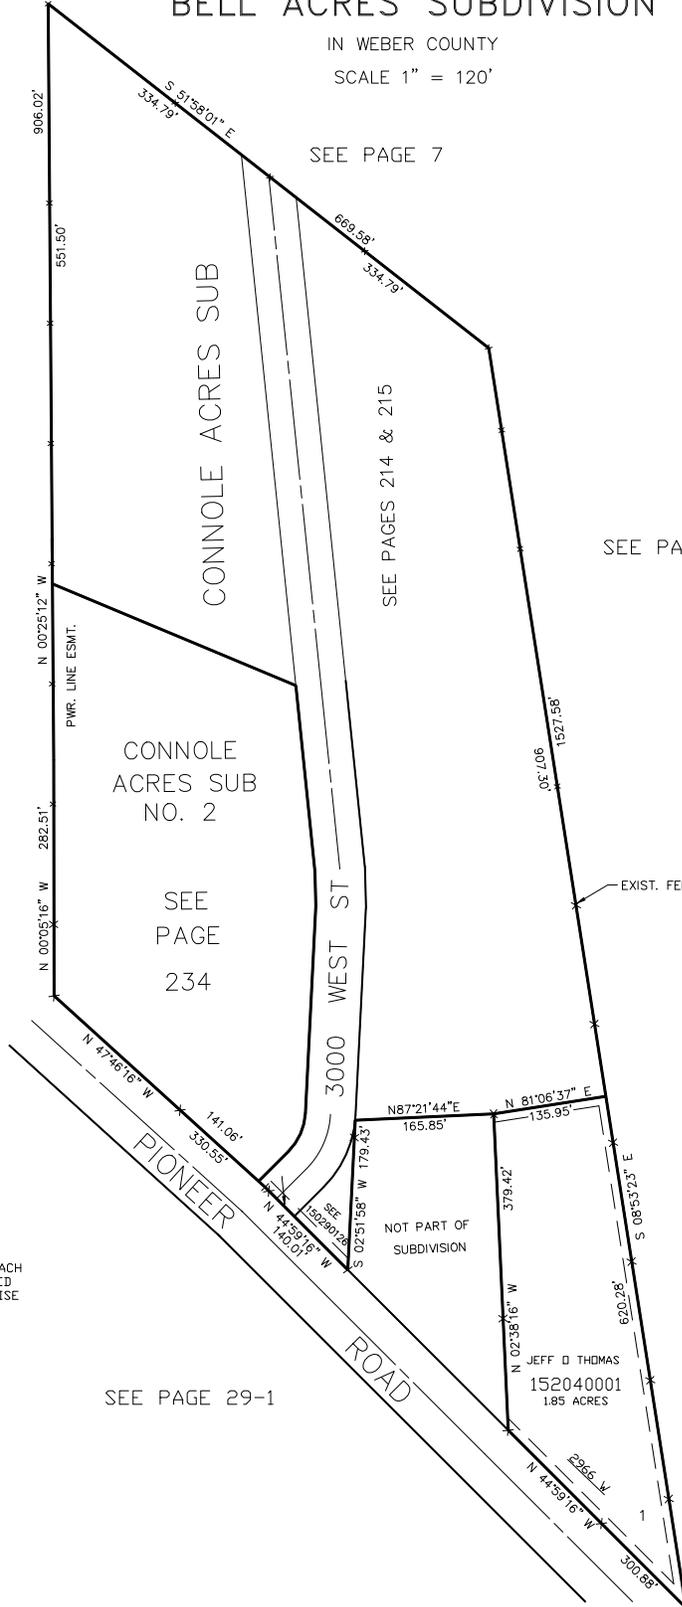

10' UTILITY & DRAINAGE EASEMENTS EACH SIDE OF PROPERTY LINES AS INDICATED BY DASHED LINES EXCEPT AS OTHERWISE SHOWN.

NOT PART OF SUBDIVISION

JEFF D THOMAS
152040001
1.85 ACRES

FOR COMPLETE ENG DATA SEE ORIGINAL DEDICATION PLAT IN BOOK 41, PAGE 95 OF RECORDS.