

BELL ACRES SUBDIVISION

IN WEBER COUNTY

SCALE 1" = 120'

TAXING UNIT: 16

SEE PAGE 7

SEE PAGE 7

SEE PAGE 7

SEE PAGES 214 & 215


CONNOLE ACRES SUB

CONNOLE ACRES SUB NO. 2

SEE PAGE 234

SEE PAGE 29-1

EXIST. FENCE (TYP.)

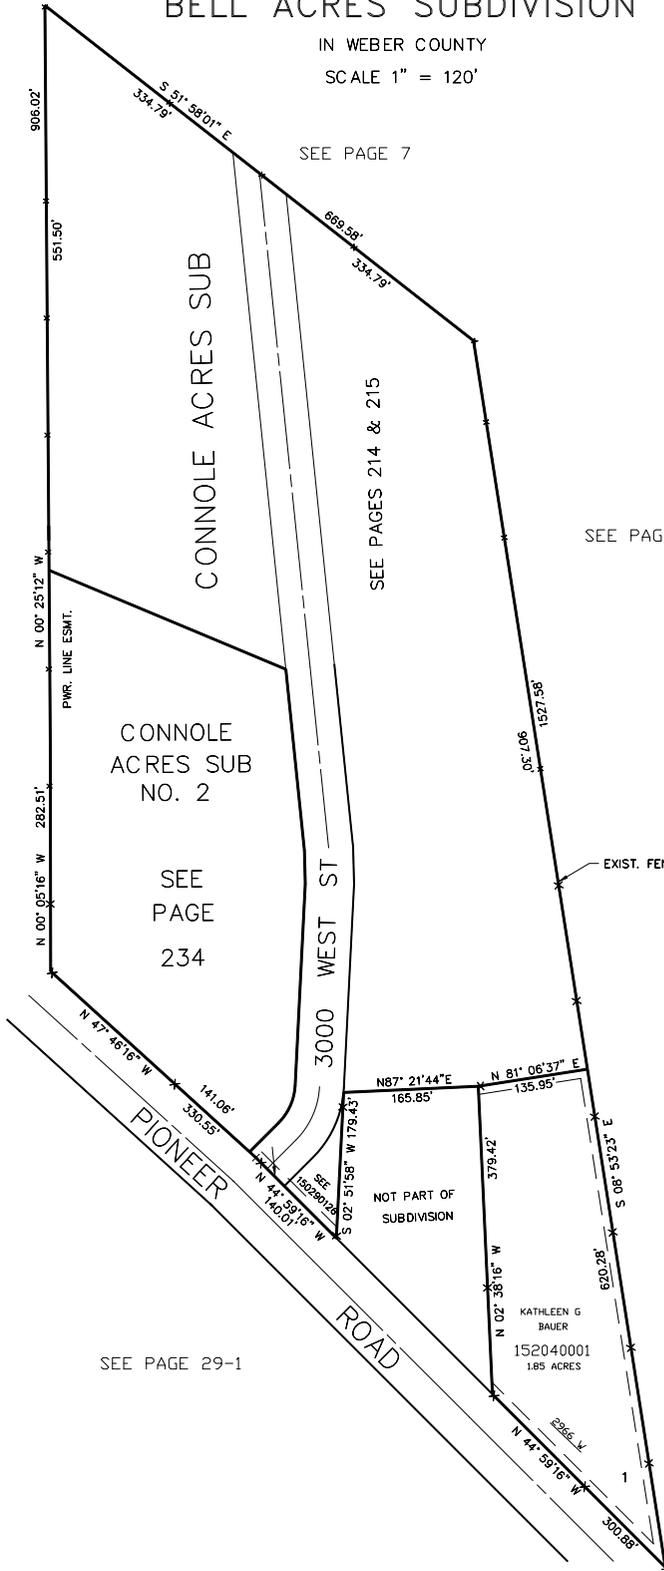

10' UTILITY & DRAINAGE EASEMENTS EACH SIDE OF PROPERTY LINES AS INDICATED BY DASHED LINES EXCEPT AS OTHERWISE SHOWN.

SEE PAGE 29-1

NOT PART OF SUBDIVISION

KATHLEEN G BAUER
152040001
1.85 ACRES

SEE PAGE 29-1

FOR COMPLETE ENG DATA SEE ORIGINAL DEDICATION PLAT IN BOOK 41, PAGE 95 OF RECORDS.