


PART OF THE NE.1/4, OF SECTION 8, T.6N., R.2W., S.L.B. & M.
PRESIDIO SUBDIVISION NO. 2
 IN WEBER COUNTY
 SCALE 1" = 60'

TAXING UNIT: 53

SEE PAGE 27-1

SEE PAGE 27-1

SEE PAGE 27-1

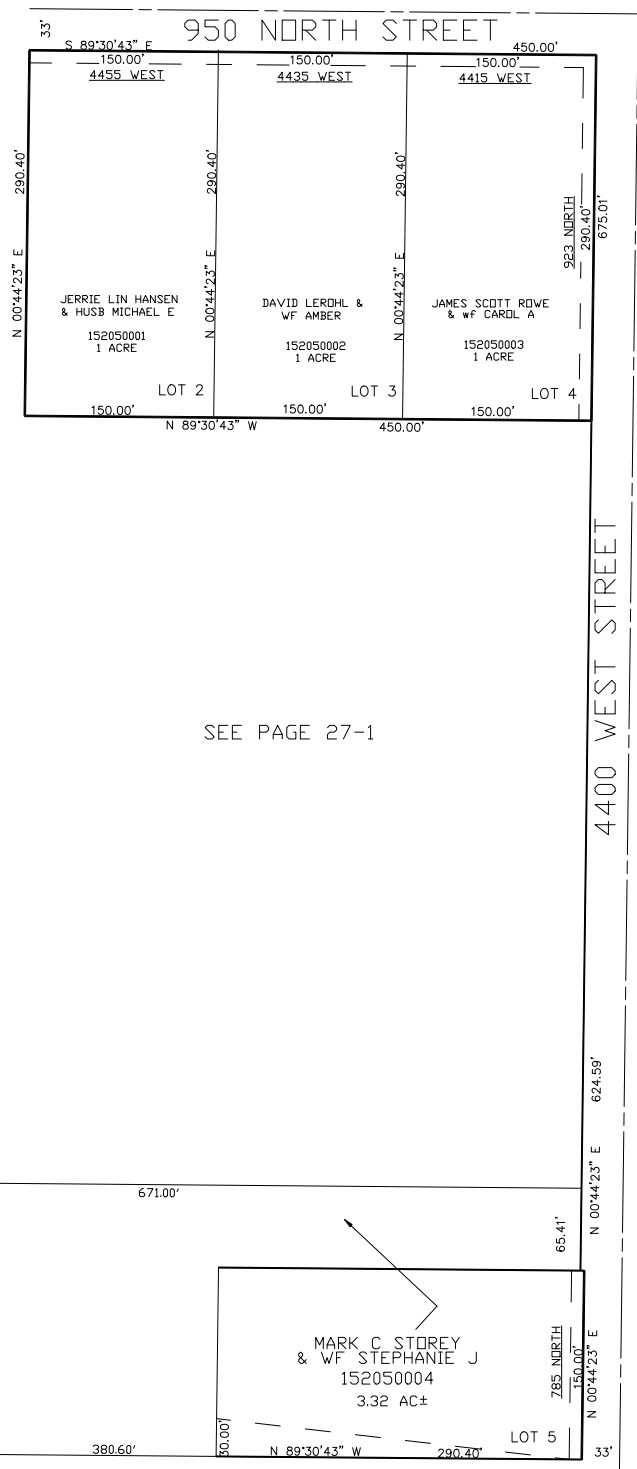

SEE PAGE 27-1

SEE PAGE 27-1

SEE PAGE 27-1

FOR COMPLETE ENG DATA SEE
 ORIGINAL DEDICATION PLAT IN
 BOOK 41, PAGE 99 OF RECORDS.

10' UTILITY & DRAINAGE EASEMENTS EACH
 SIDE OF PROPERTY LINES AS INDICATED
 BY DASHED LINES EXCEPT AS OTHERWISE
 SHOWN.