

PART OF THE N.W. 1/4 OF SECTION 2 AND THE N.E. 1/4 OF SEC. 3, T.6N., R.2W., S.L.B. & M.

207

MEADOWLARK 1 SUBDIVISION

IN FARR WEST CITY


TAXING UNIT: 145

SCALE 1" = 100'

UNLESS OTHERWISE SHOWN
ALL LOTS OWNED BY
S. PERCY BIRD &
J. A. DELL BIRD, TRUSTEES

SEE PAGE 182

SEE PAGE 6

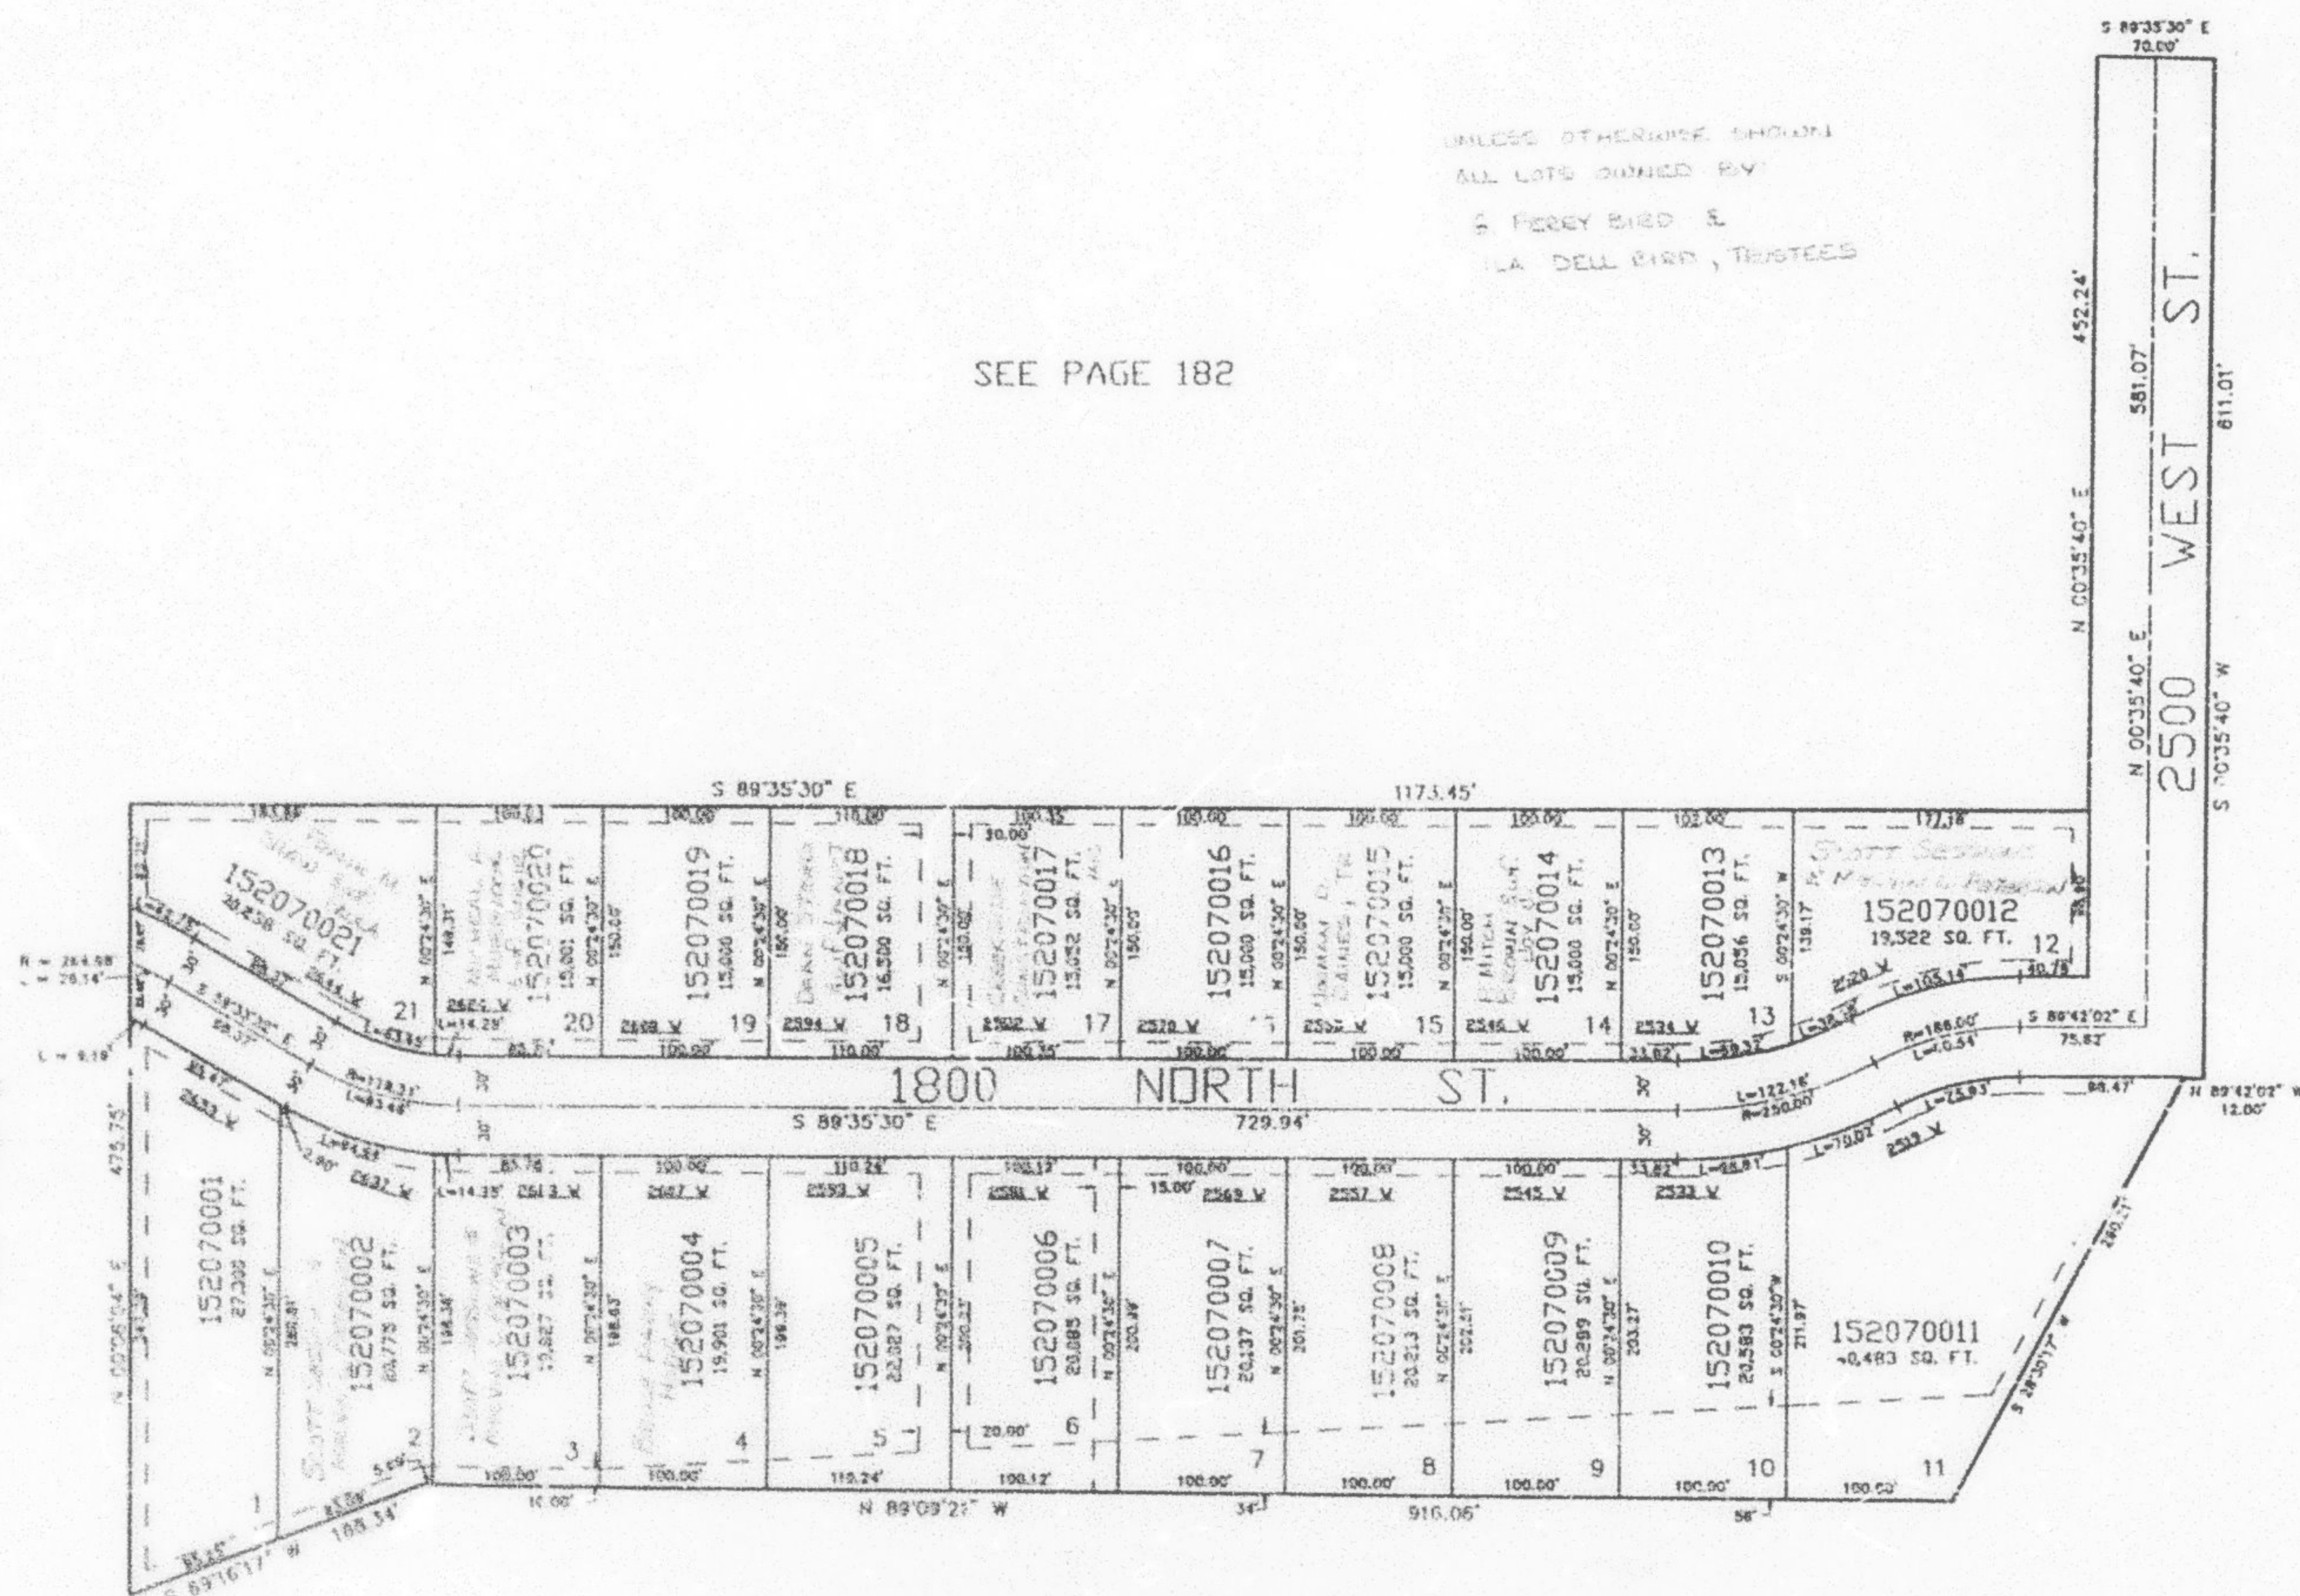

SEE PAGE 4

SEE PAGE 4

16' UTILITY & DRAINAGE EASEMENTS EACH
SIDE OF PROPERTY LINES AS INDICATED
BY DASHED LINES EXCEPT AS OTHERWISE
SHOWN

FOR COMPLETE ENG DATA SEE
ORIGINAL DEDICATION PLAT IN
BOOK 42, PAGE 85 OF RECORDS.