


PART OF THE N.W. 1/4 OF SECTION 2 AND THE N.E. 1/4 OF SEC. 3, T.6N., R.2W., S.L.B. & M.  
**MEADOWLARK 1 SUBDIVISION**

TAXING UNIT: 145

IN FARR WEST CITY

SCALE 1" = 100'

SEE PAGE 182

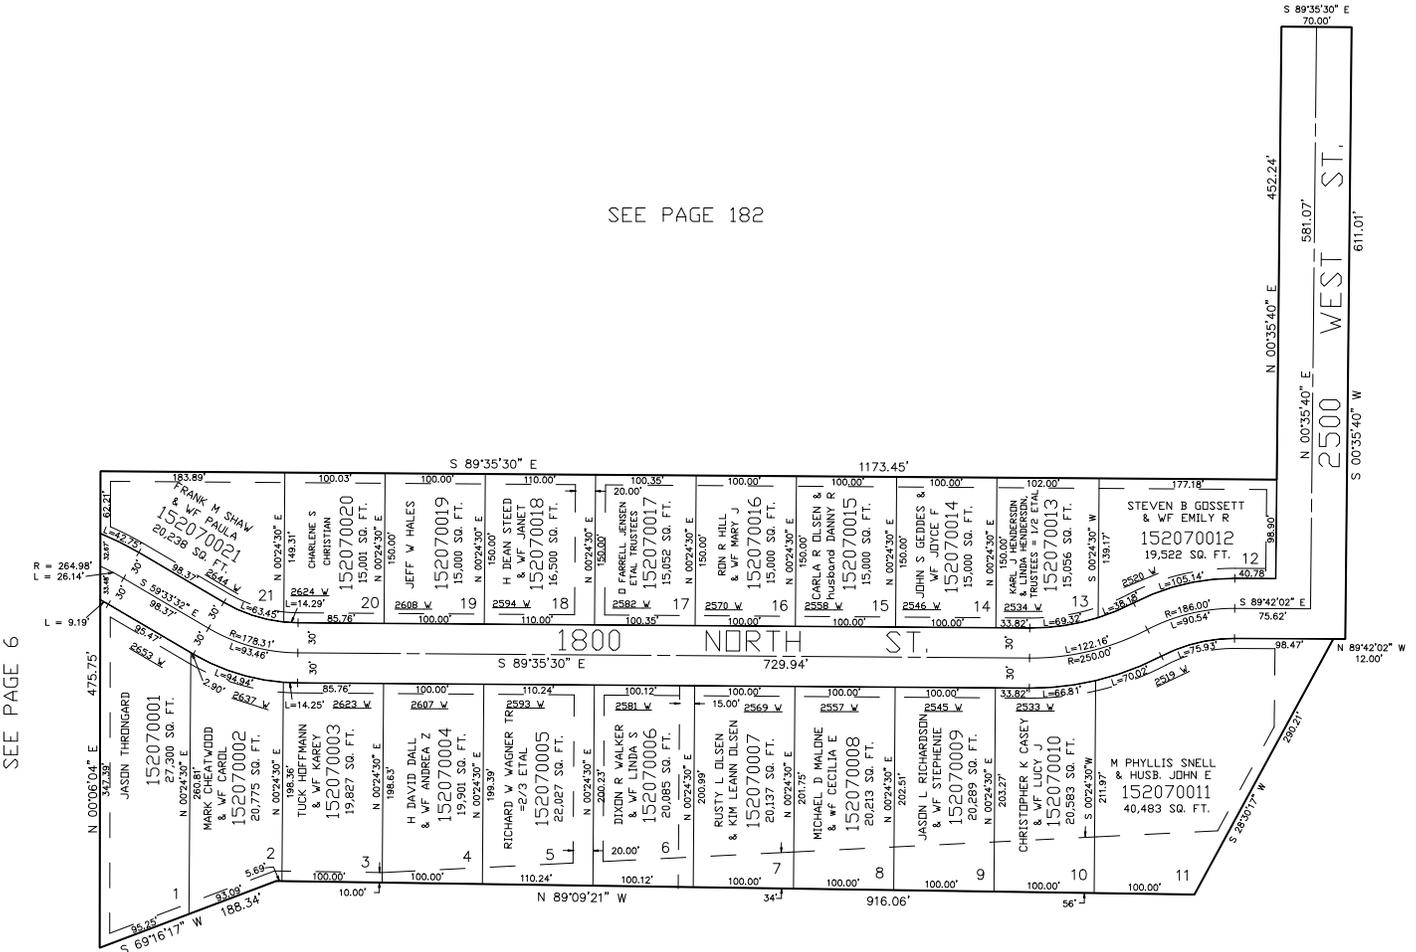

SEE PAGE 6

SEE PAGE 4

SEE PAGE 4

FOR COMPLETE ENG DATA SEE ORIGINAL DEDICATION PLAT IN BOOK 42, PAGE 85 OF RECORDS.

10' UTILITY & DRAINAGE EASEMENTS EACH SIDE OF PROPERTY LINES AS INDICATED BY DASHED LINES EXCEPT AS OTHERWISE SHOWN.