

PART OF THE N.W. 1/4 OF SECTION 2 AND THE N.E. 1/4 OF SEC. 3, T.6N., R.2W., S.L.B. & M.


MEADOWLARK 1 SUBDIVISION

IN FARR WEST CITY

TAXING UNIT: 145

SCALE 1" = 100'

SEE PAGE 182

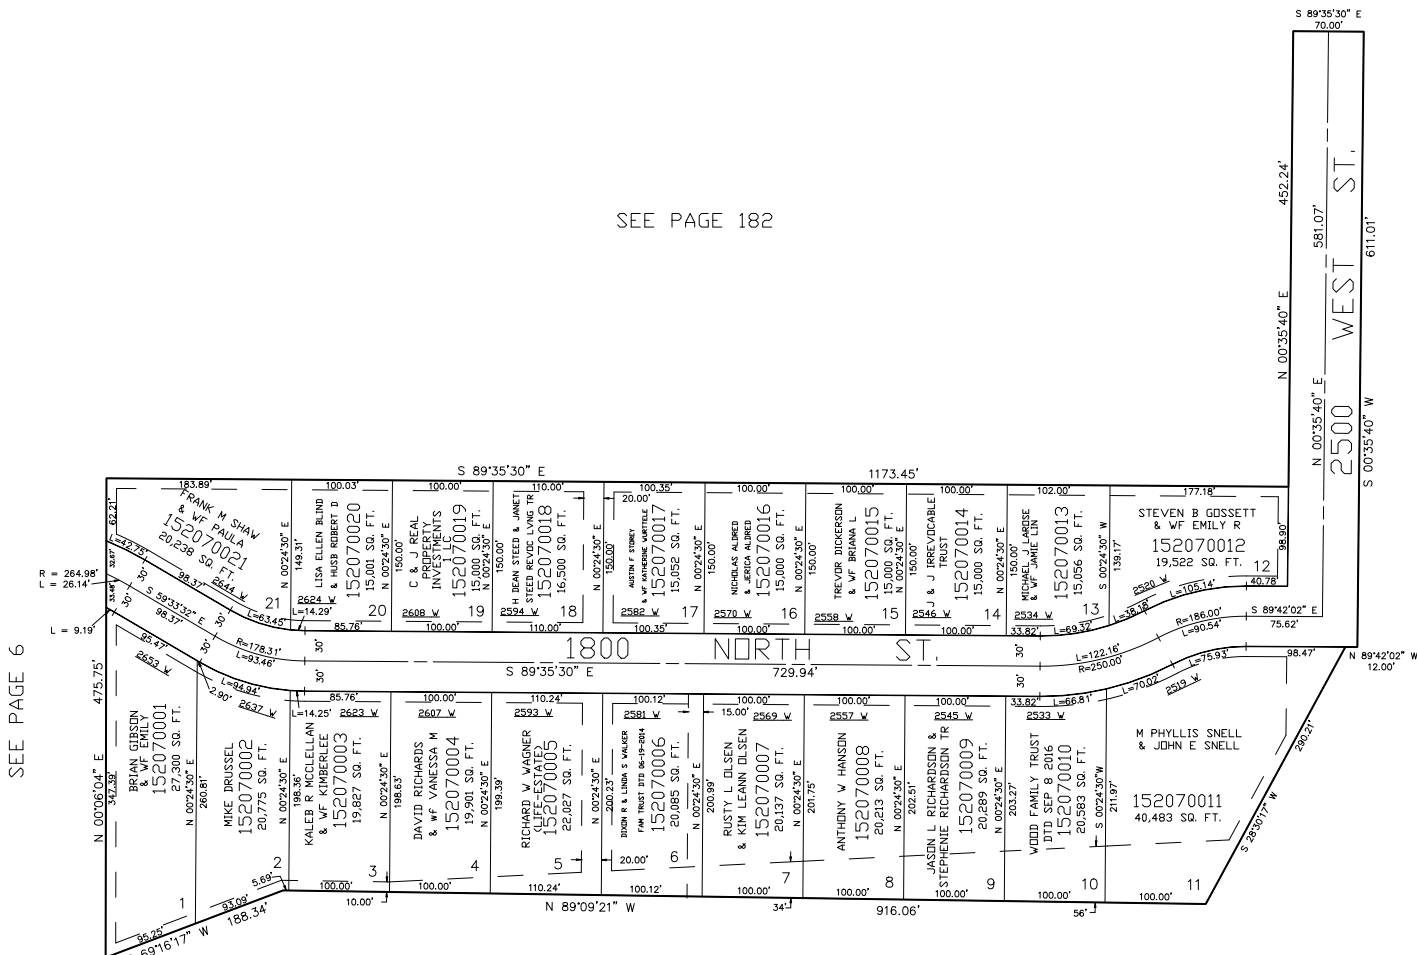

SEE PAGE 4

10' UTILITY & DRAINAGE EASEMENTS EACH
SIDE OF PROPERTY LINES AS INDICATED
BY DASHED LINES EXCEPT AS OTHERWISE
SHOWN.

FOR COMPLETE ENG DATA SEE
ORIGINAL DEDICATION PLAT IN
BOOK 42, PAGE 85 OF RECORDS.

FOR TAX PURPOSES ONLY