

PART OF THE SOUTH 1/2 OF SECTION 12 &
PART OF THE NORTH 1/2 OF SECTION 13, T.6N., R.2W., S.L.B. & M.
DINSDALE ESTATES SUBDIVISION
IN WEBER COUNTY
SCALE 1" = 100'

208

TAXING UNIT: 16

SEE PAGE 33


UNLESS OTHERWISE SHOWN
ALL LOTS OWNED BY:
JOHN P. RILEY & JANE E.

SEE PAGE 38

SEE PAGE 35

10' UTILITY AND DRAINAGE
EASEMENT AS INDICATED BY
DASHED LINES.

FOR COMPLETE ENG DATA SEE
ORIGINAL DELICATION PLAT IN
BOOK 42, PAGE 94 OF RECORDS.

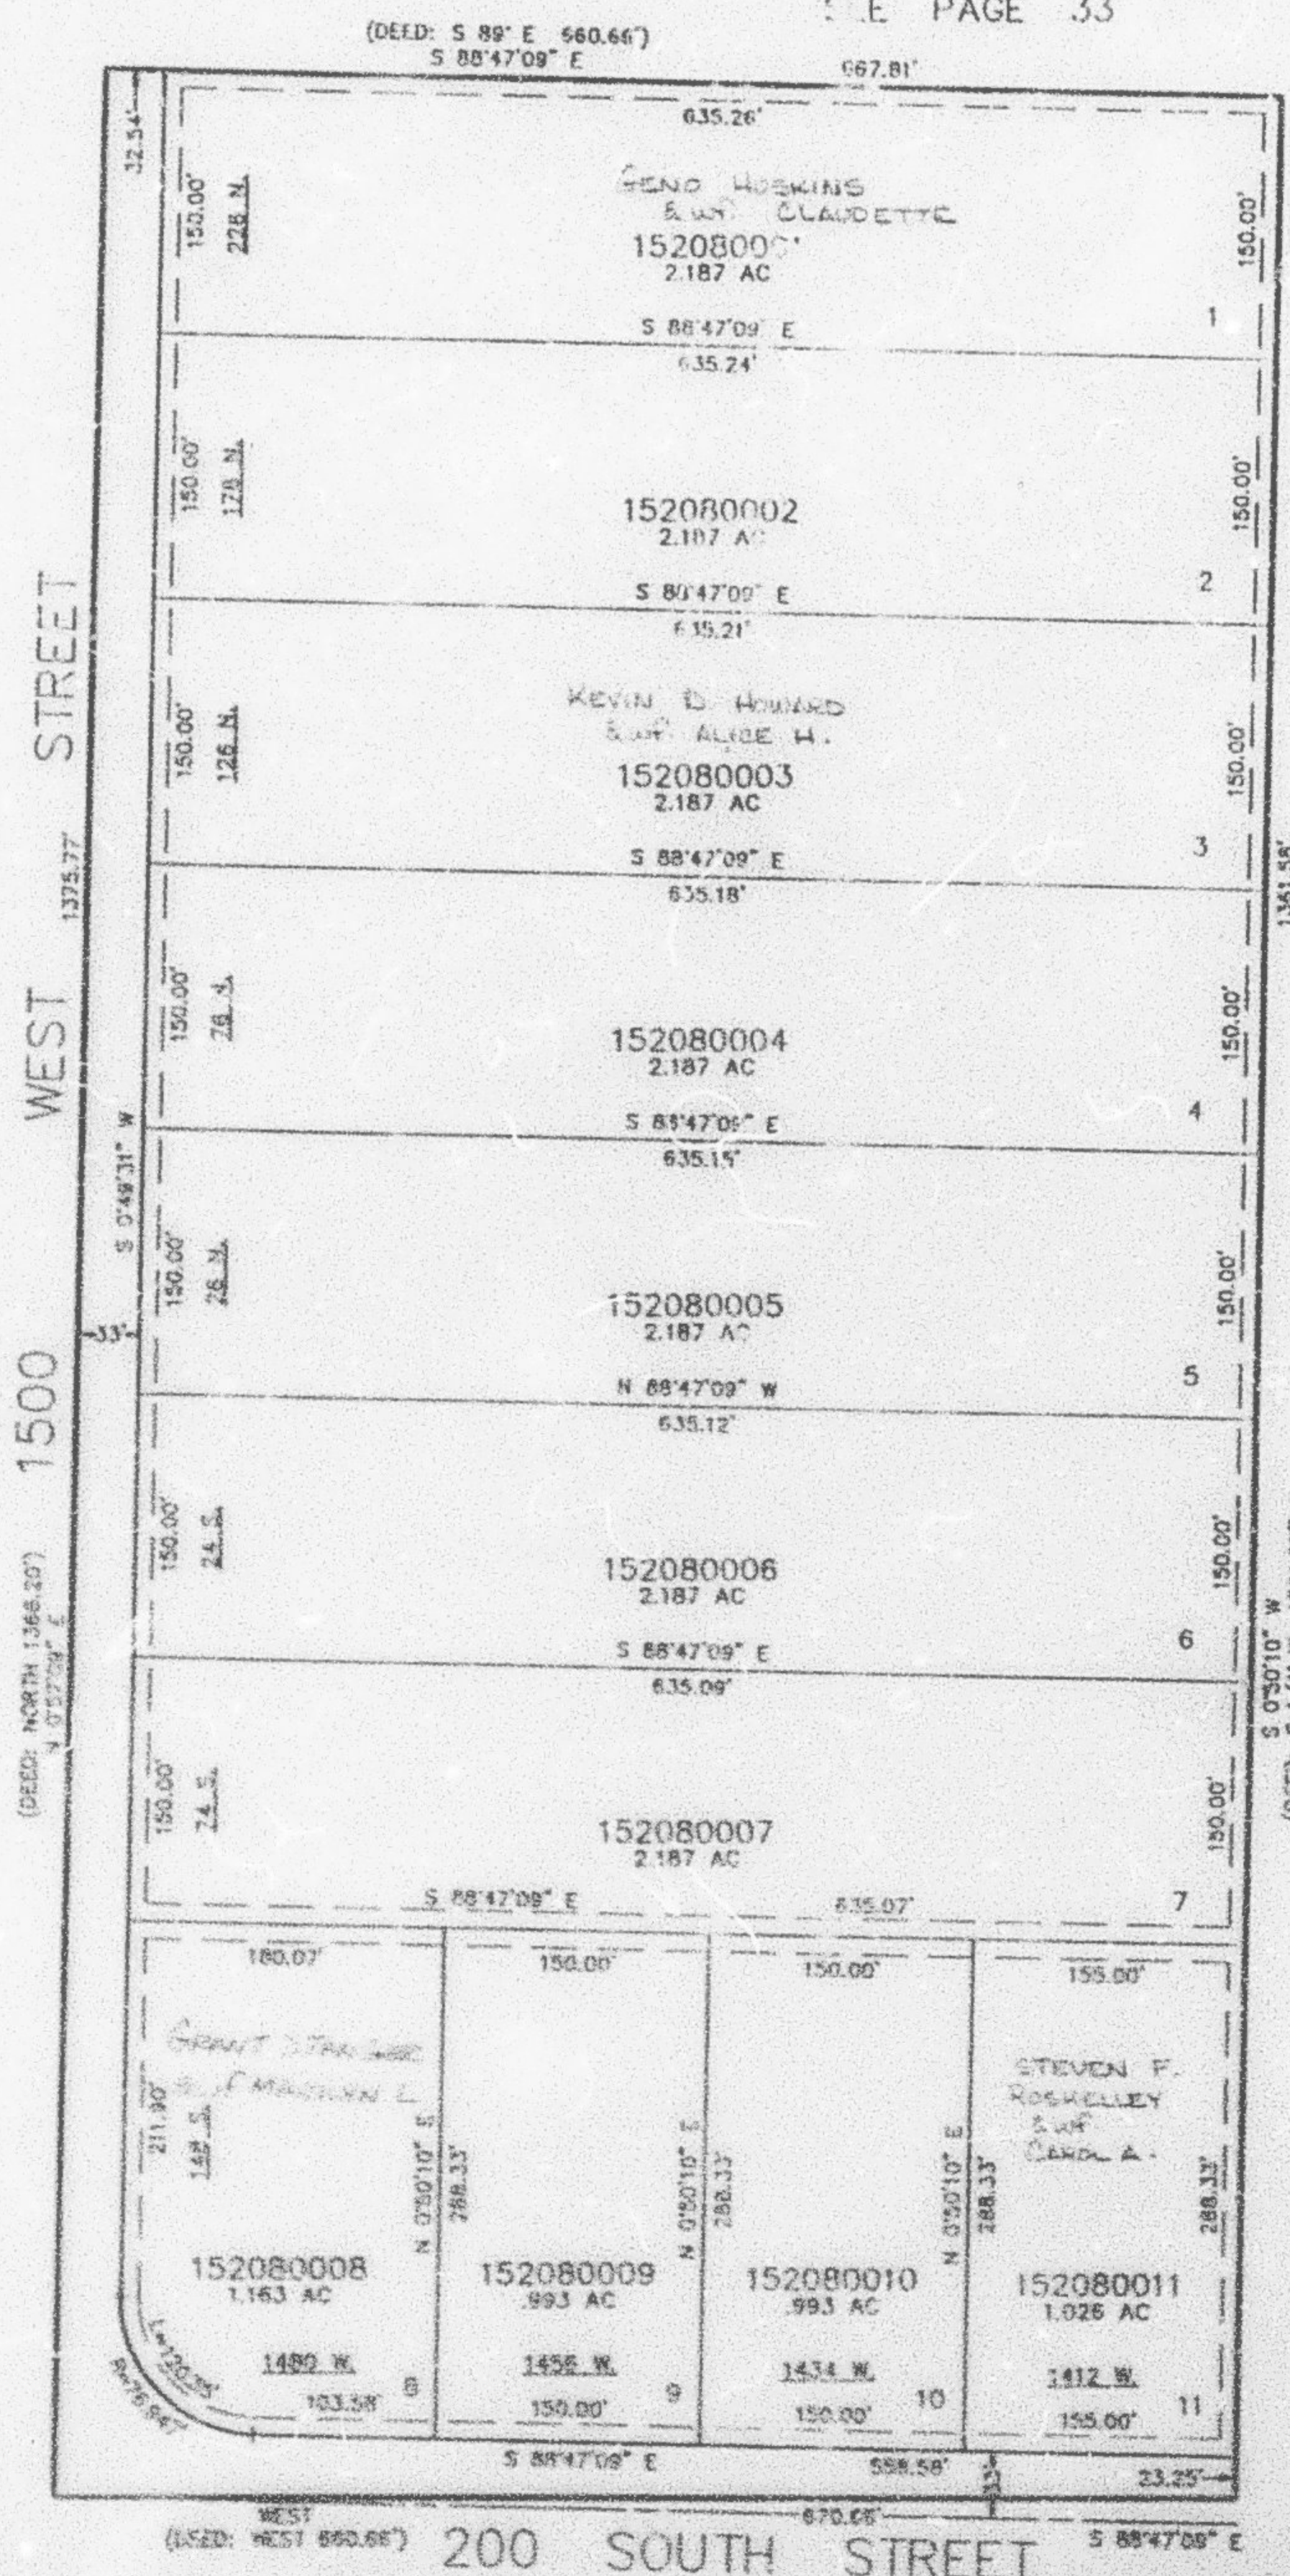

SEE PAGE 35

BDB 9-98