


PART OF THE SOUTH 1/2 OF SECTION 12 &  
PART OF THE NORTH 1/2 OF SECTION 13, T.6N., R.2W., S.L.B. & M.  
**DINSDALE ESTATES SUBDIVISION**  
IN WEBER COUNTY  
SCALE 1" = 100'

TAXING UNIT: 16

SEE PAGE 33

(DEED: S 89° E 660.66')  
S 88°47'09" E

667.81'

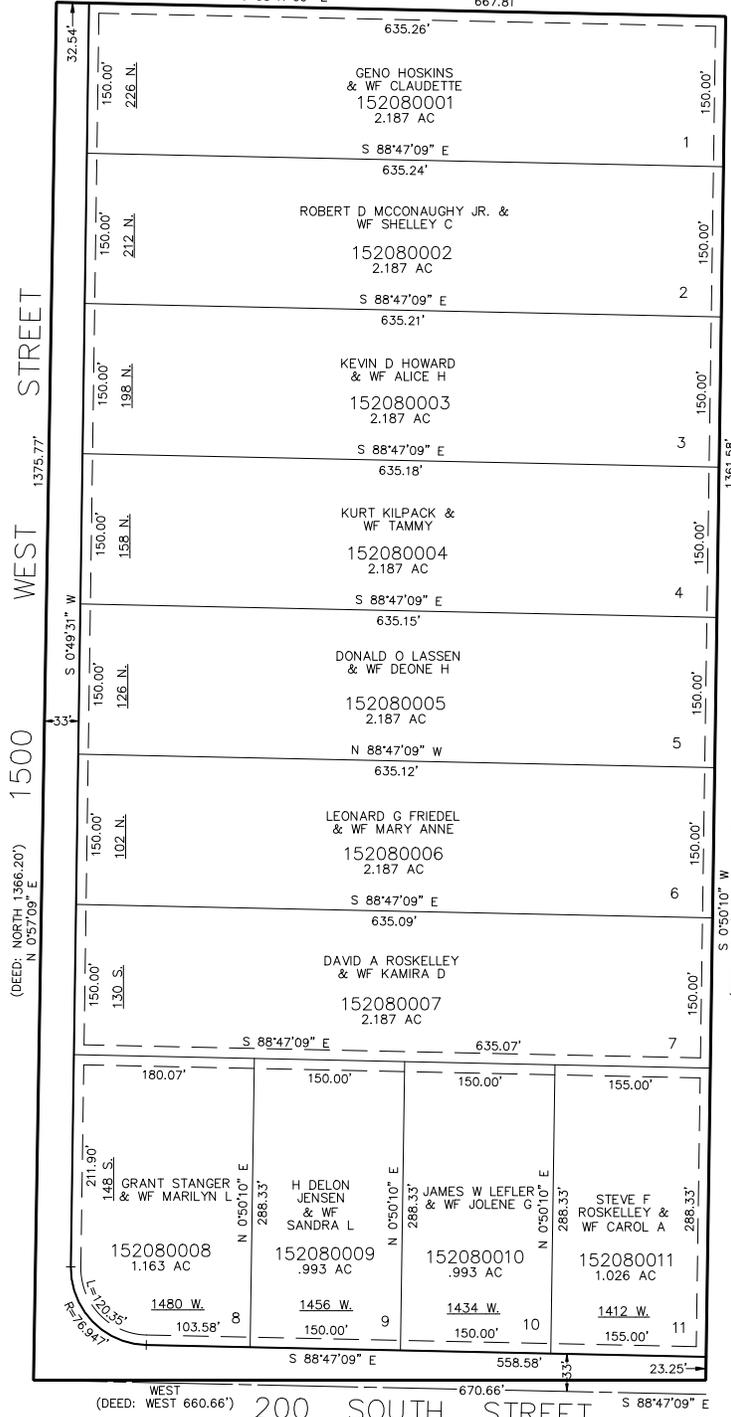

SEE PAGE 38

SEE PAGE 35

10' UTILITY AND DRAINAGE  
EASEMENT AS INDICATED BY  
DASHED LINES.

FOR COMPLETE ENG DATA SEE  
ORIGINAL DEDICATION PLAT IN  
BOOK 42, PAGE 94 OF RECORDS.

WEST  
(DEED: WEST 660.66')

200 SOUTH STREET

S 88°47'09" E

SEE PAGE 35